



地下1階平面図 S=1:1000



2階平面図 S=1:1000

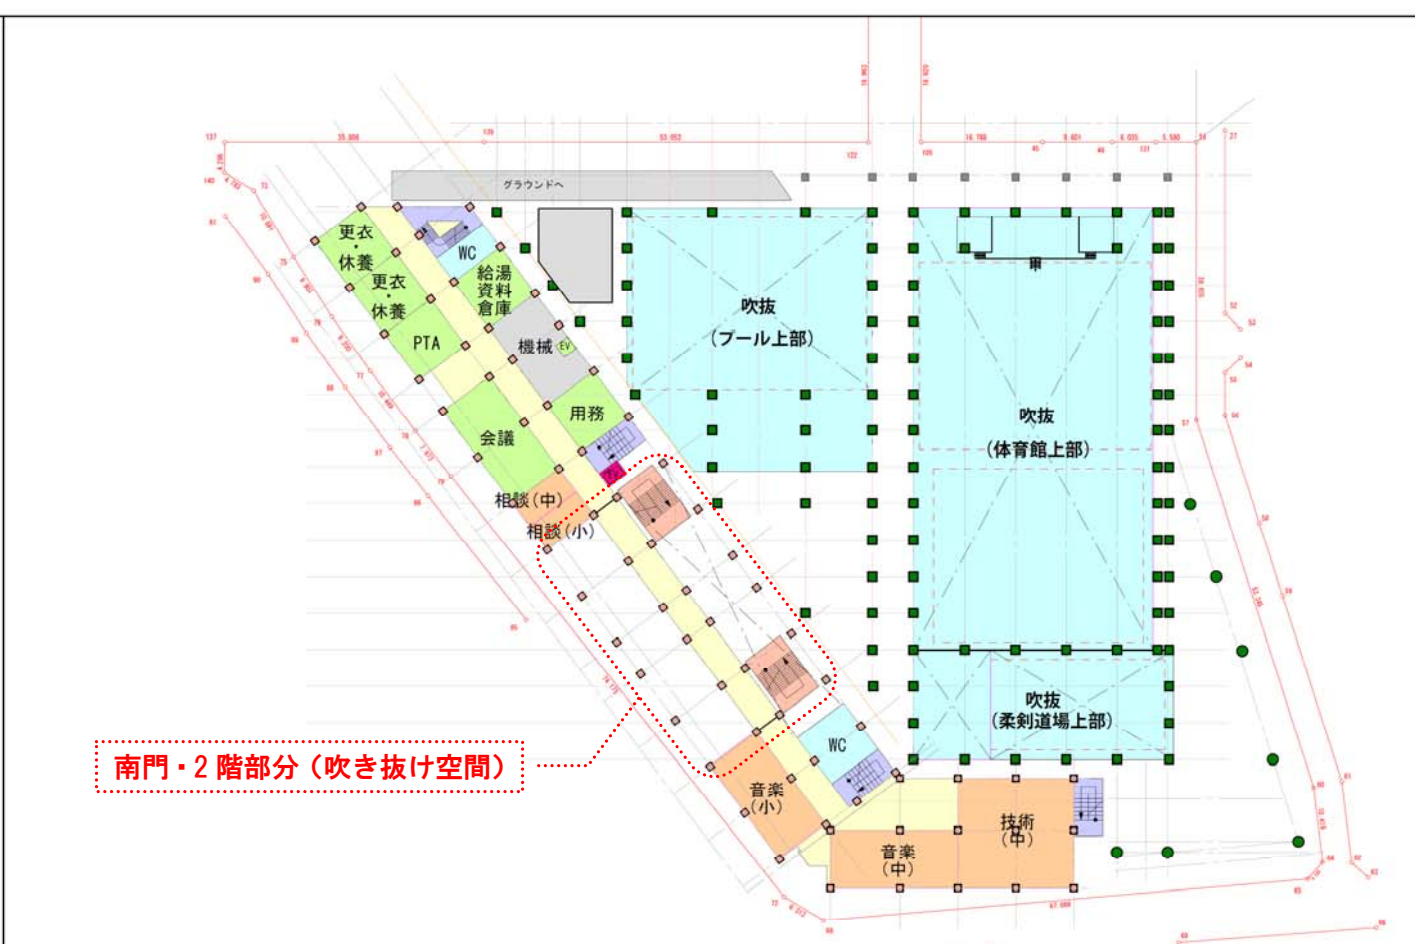


配置図及び1階平面図 S=1:1000

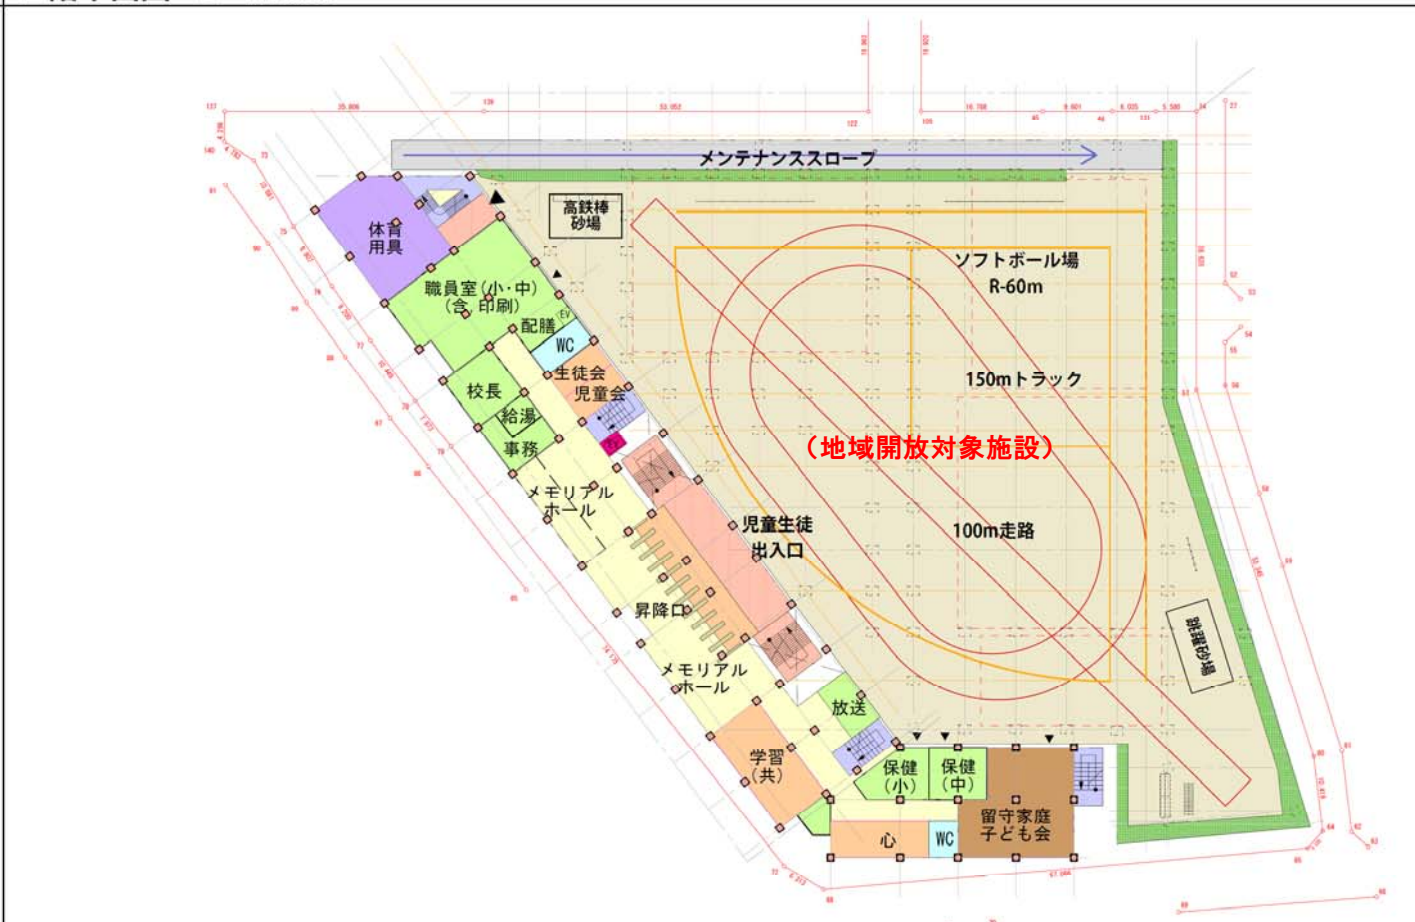


3階平面図 S=1:1000




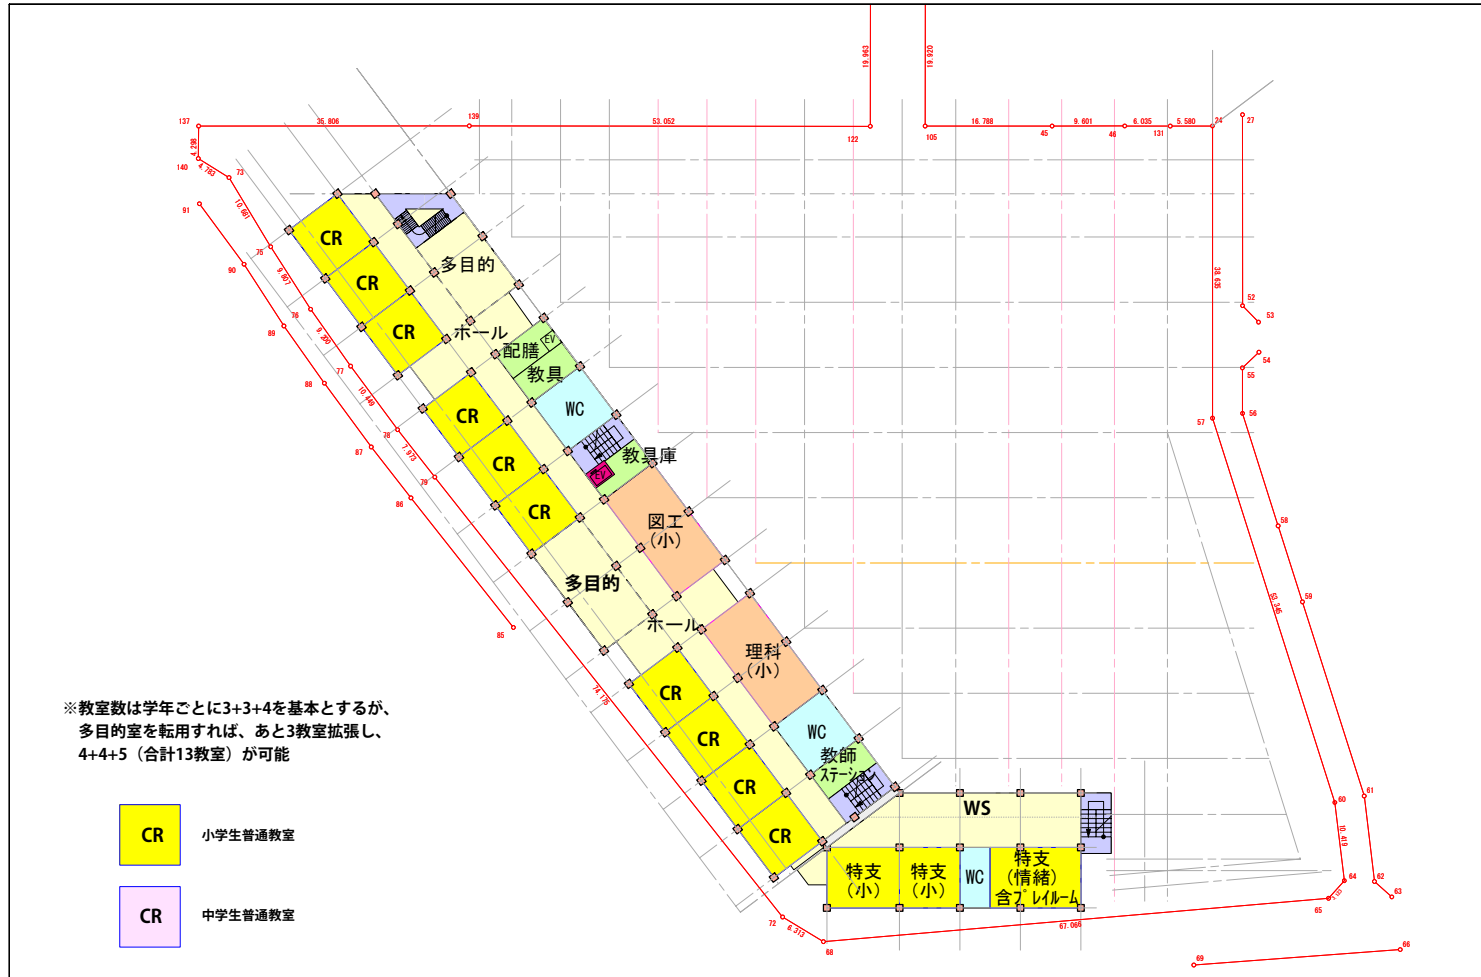


4階平面図 S=1:1000

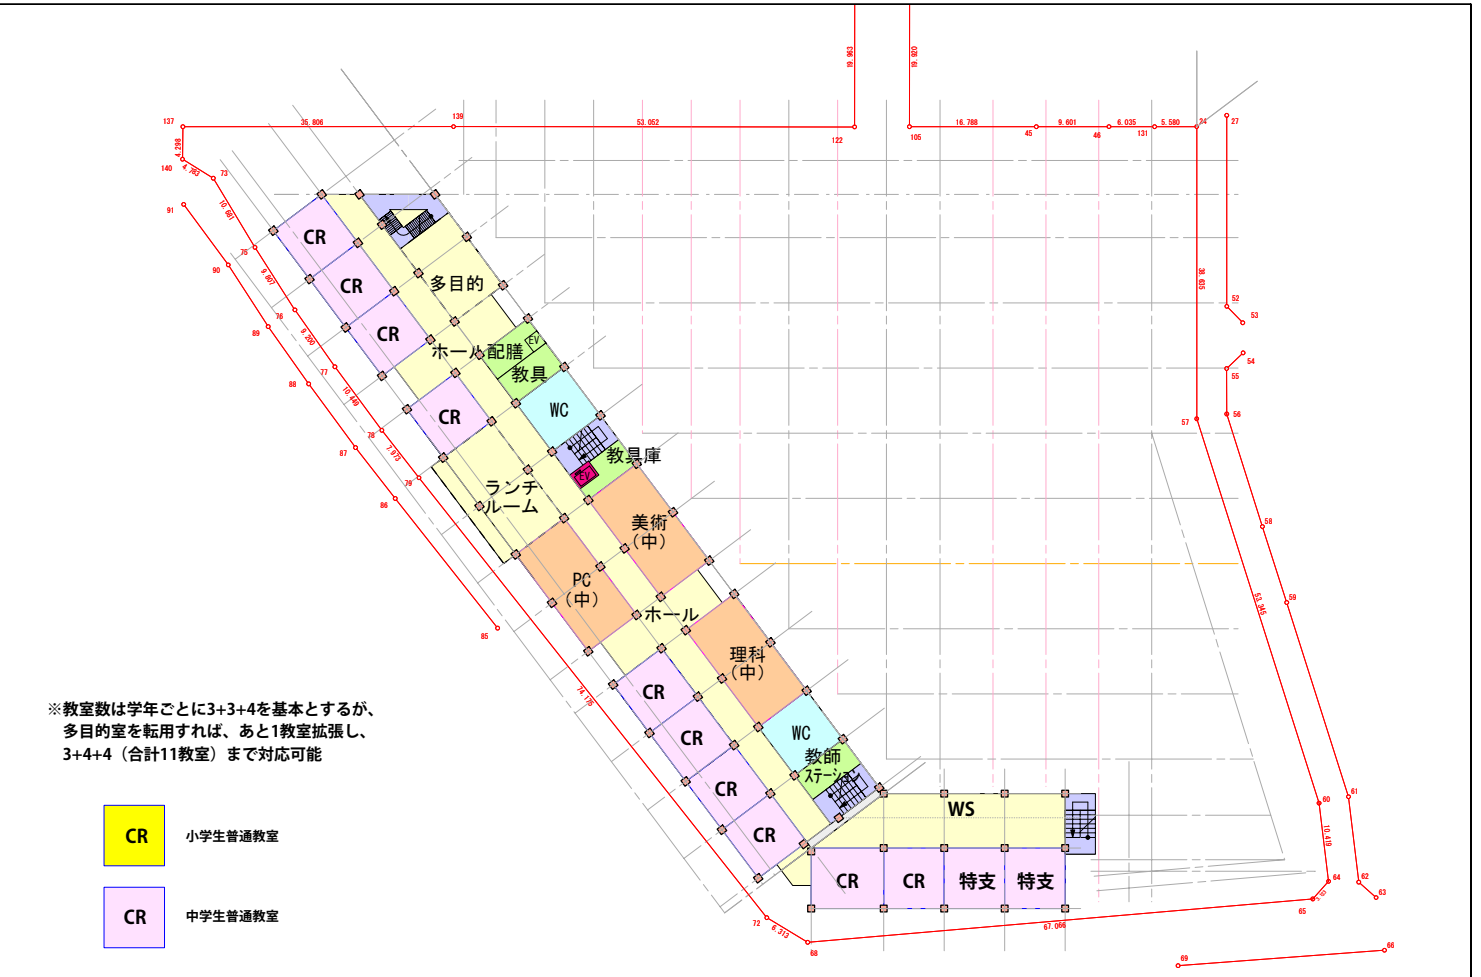


6階平面図 S=1:1000

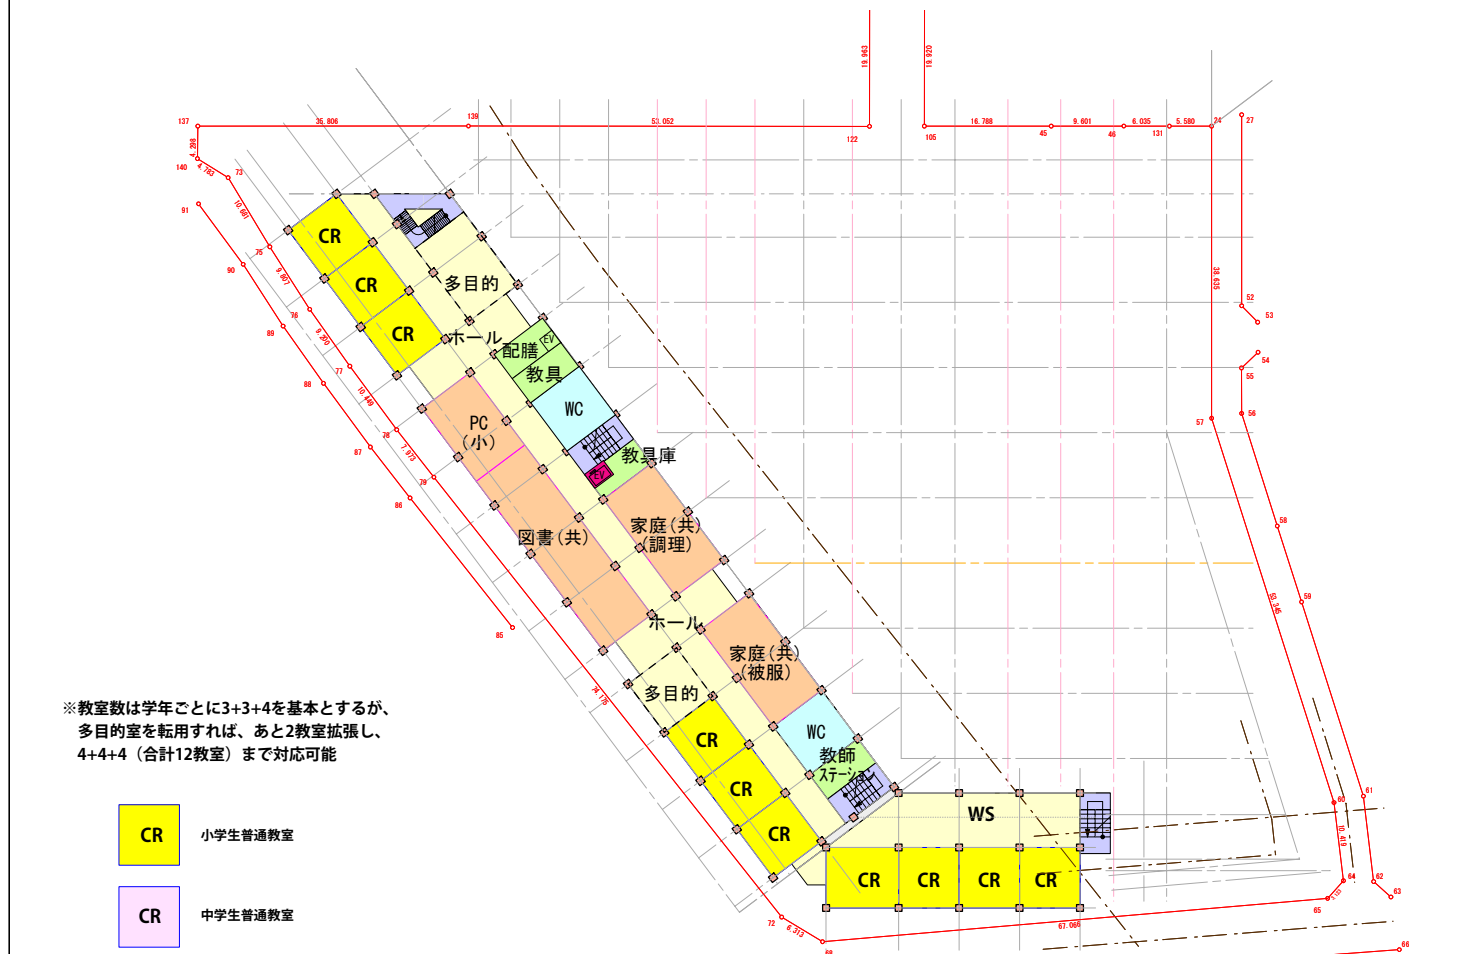


5階平面図 S=1:1000

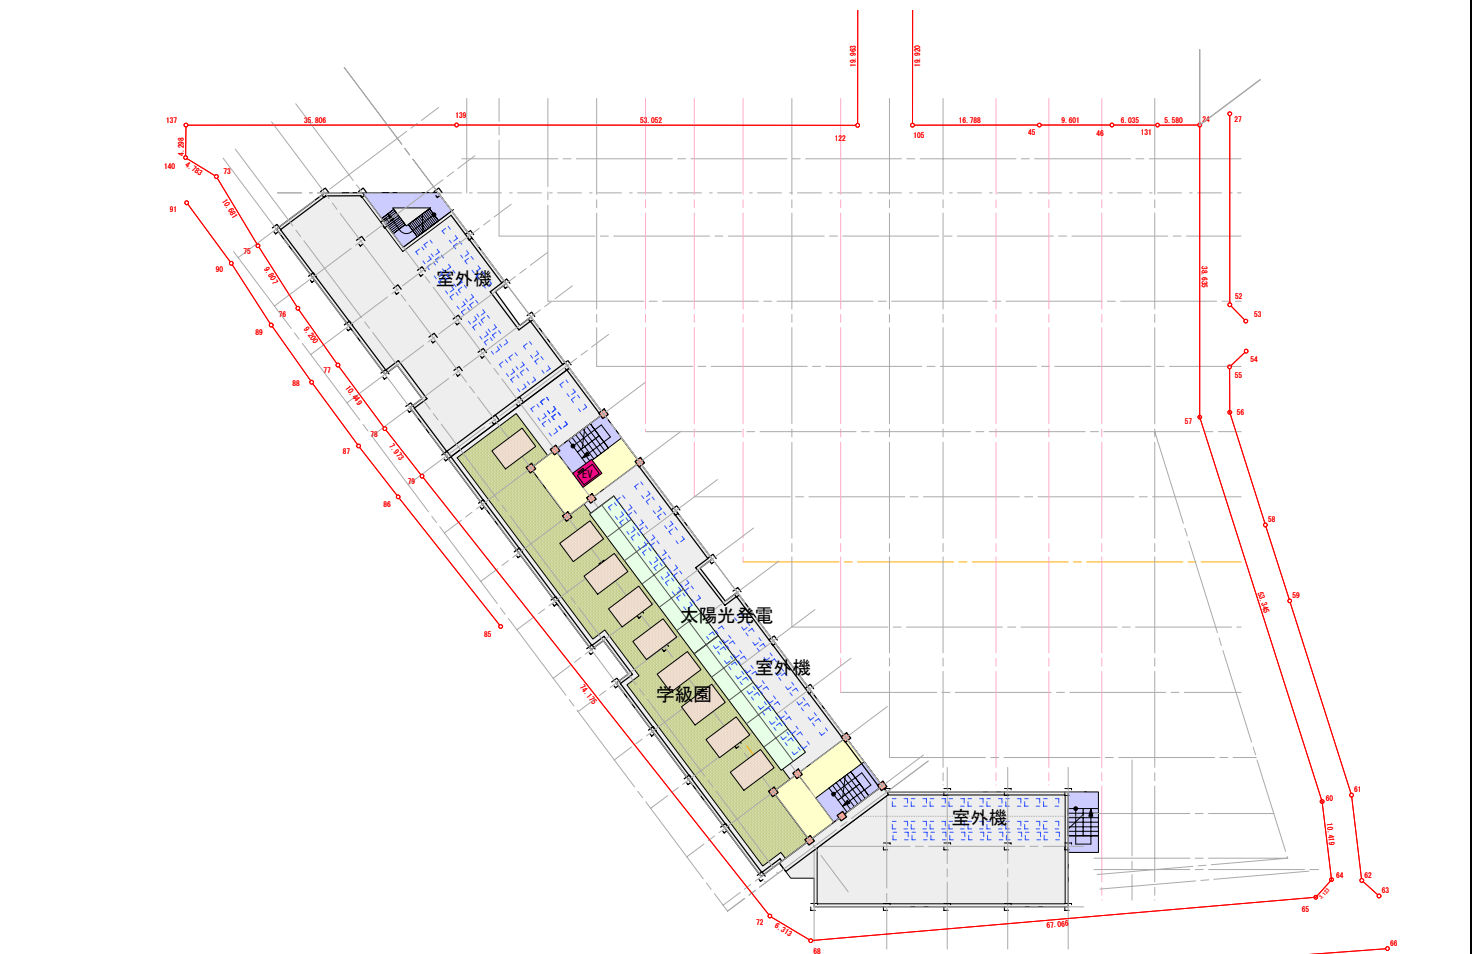


R階平面図 S=1:1000

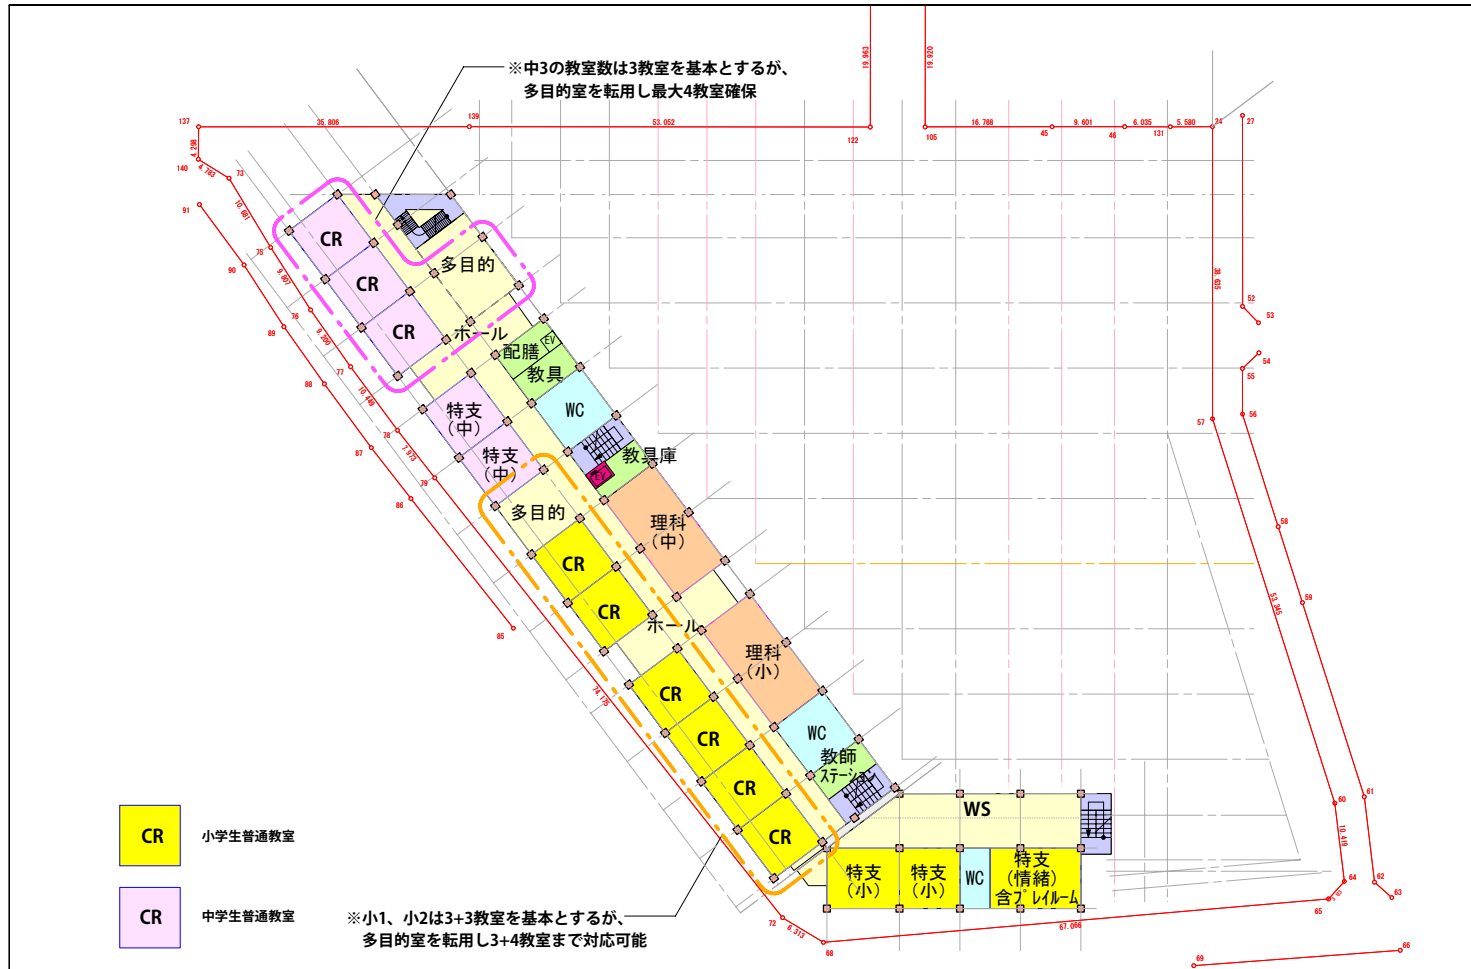


4階平面図 S=1:1000

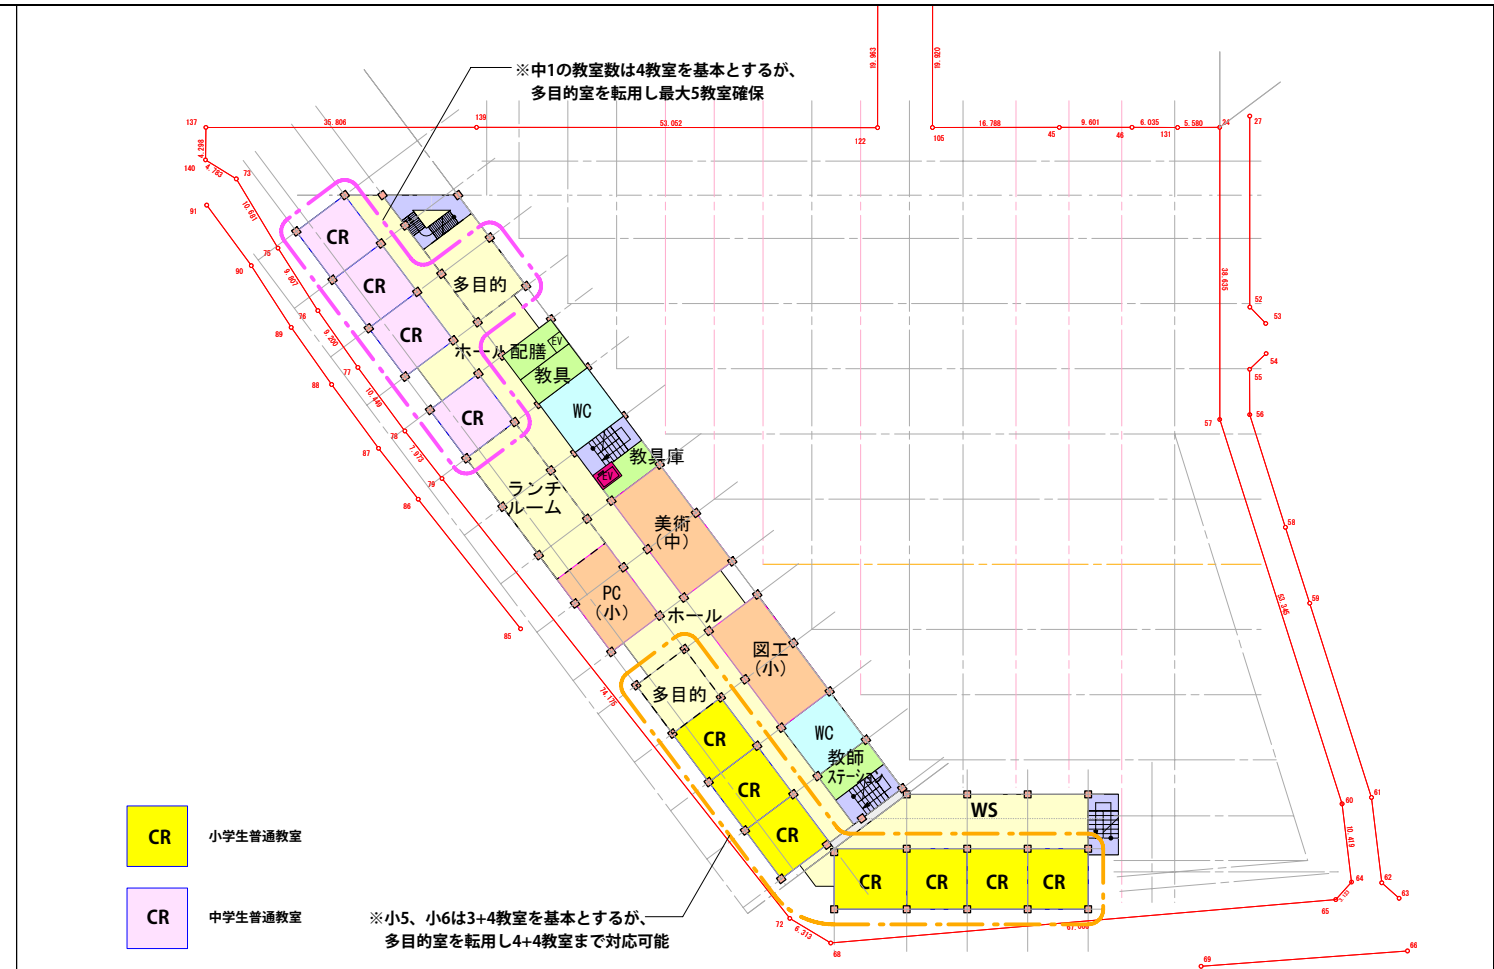

6階平面図 S=1:1000

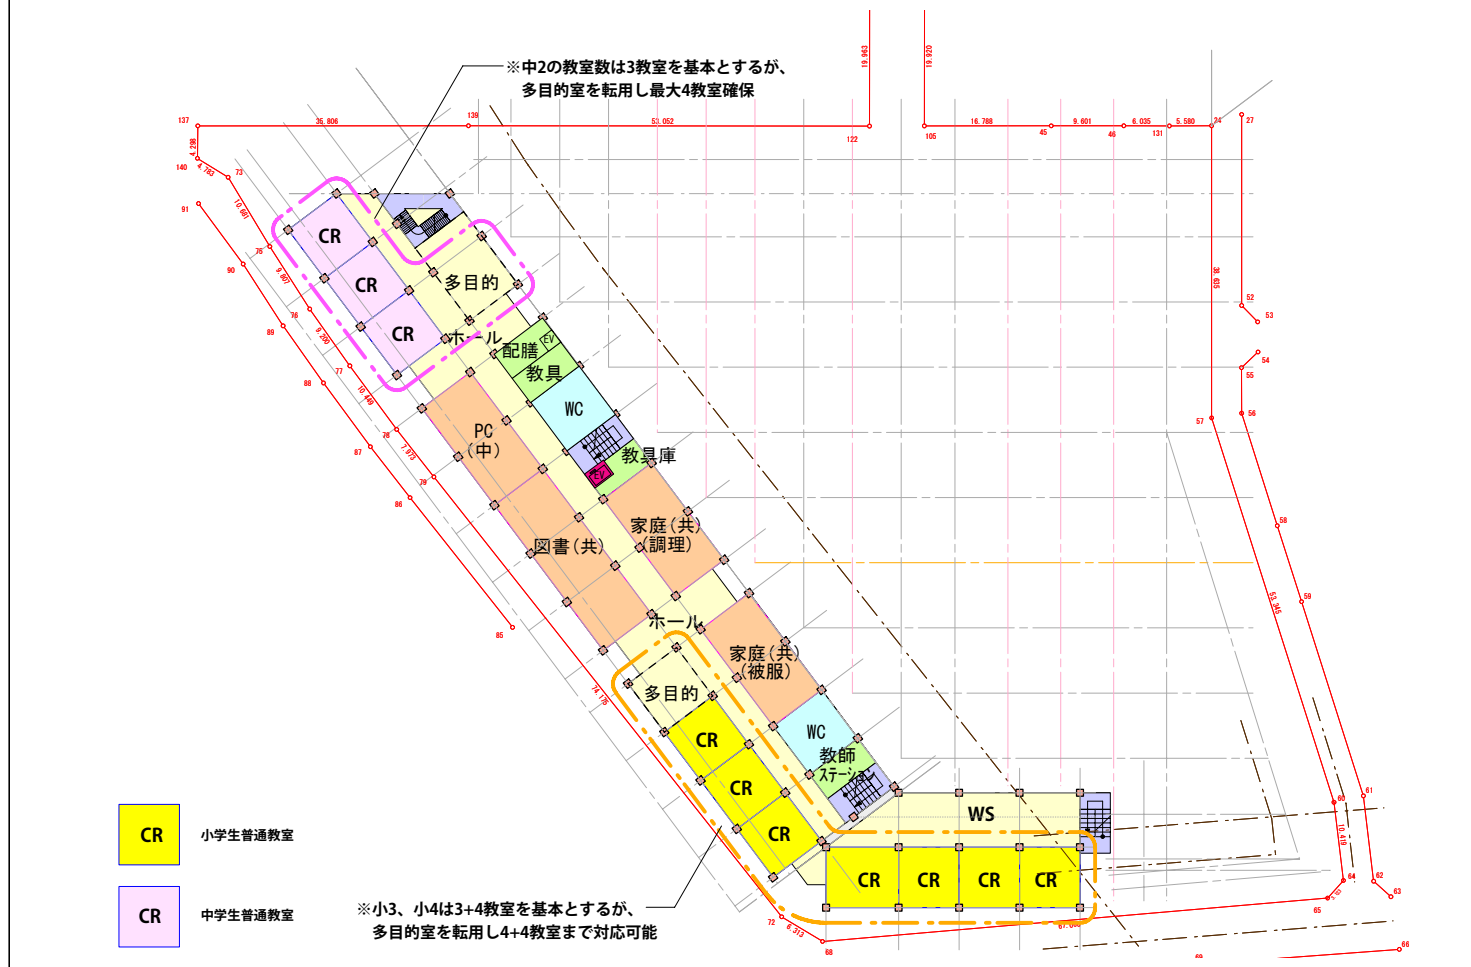

5階平面図 S=1:1000

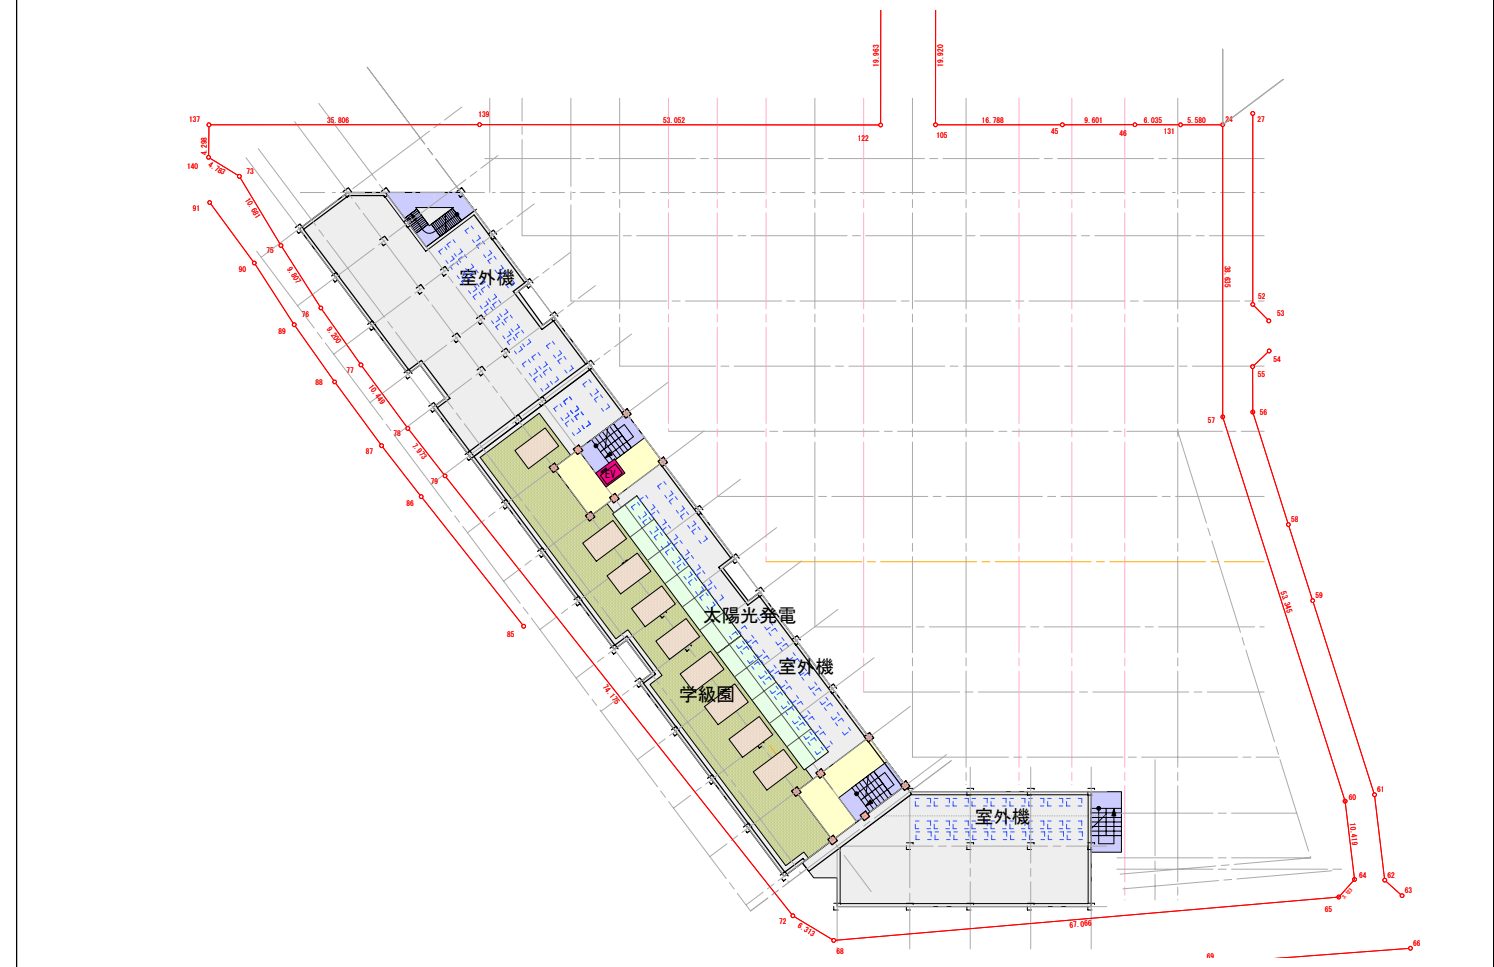

R階平面図 S=1:1000