


【別紙4】橋梁状況図

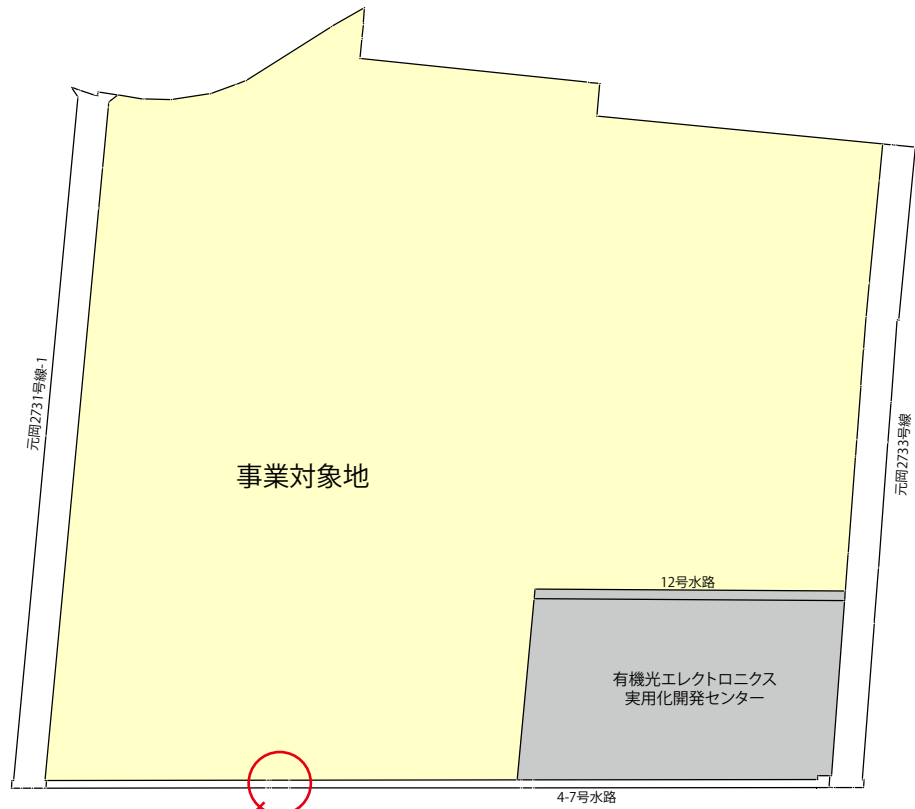

縮尺 1 : 500

