


鳥瞰図 1 (南東から市場全体を臨む)





# 新青果市場施設配置 (案) 08-04

敷地面積: 132,910㎡

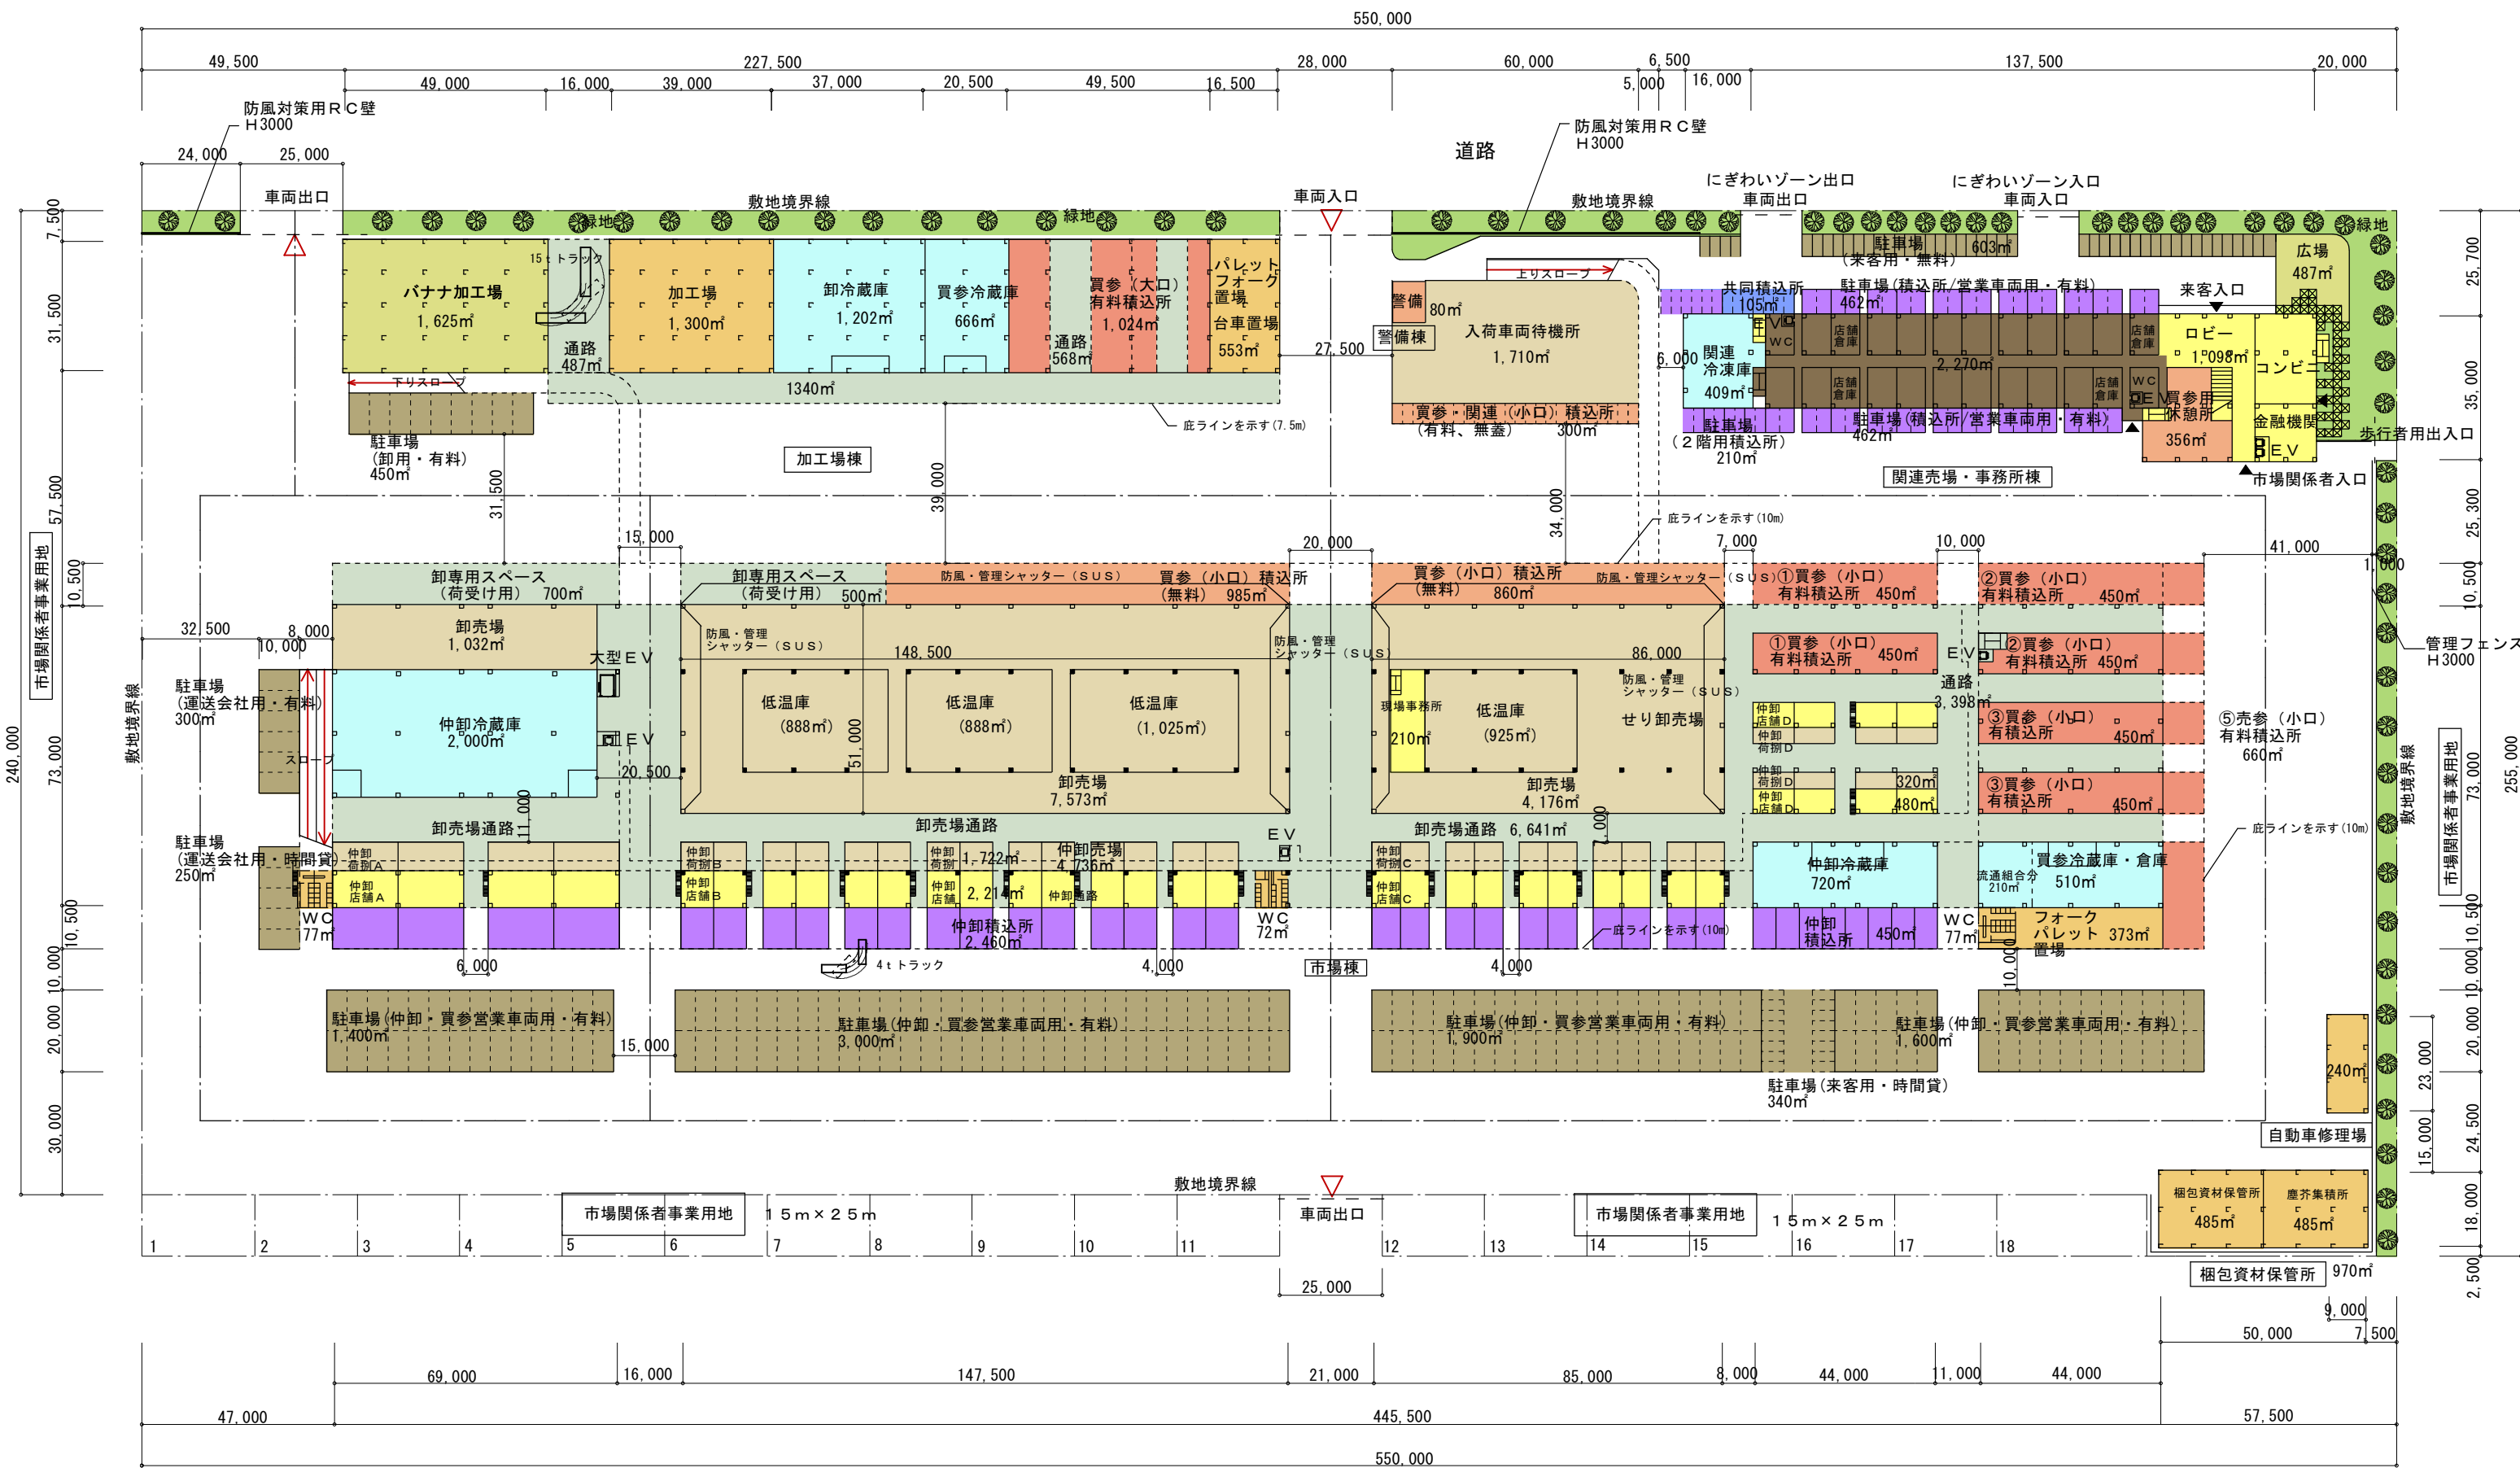

1階平面図 S=1/1500





550,000


392,500

123,500

30,000 30,000

道路

敷地境界線

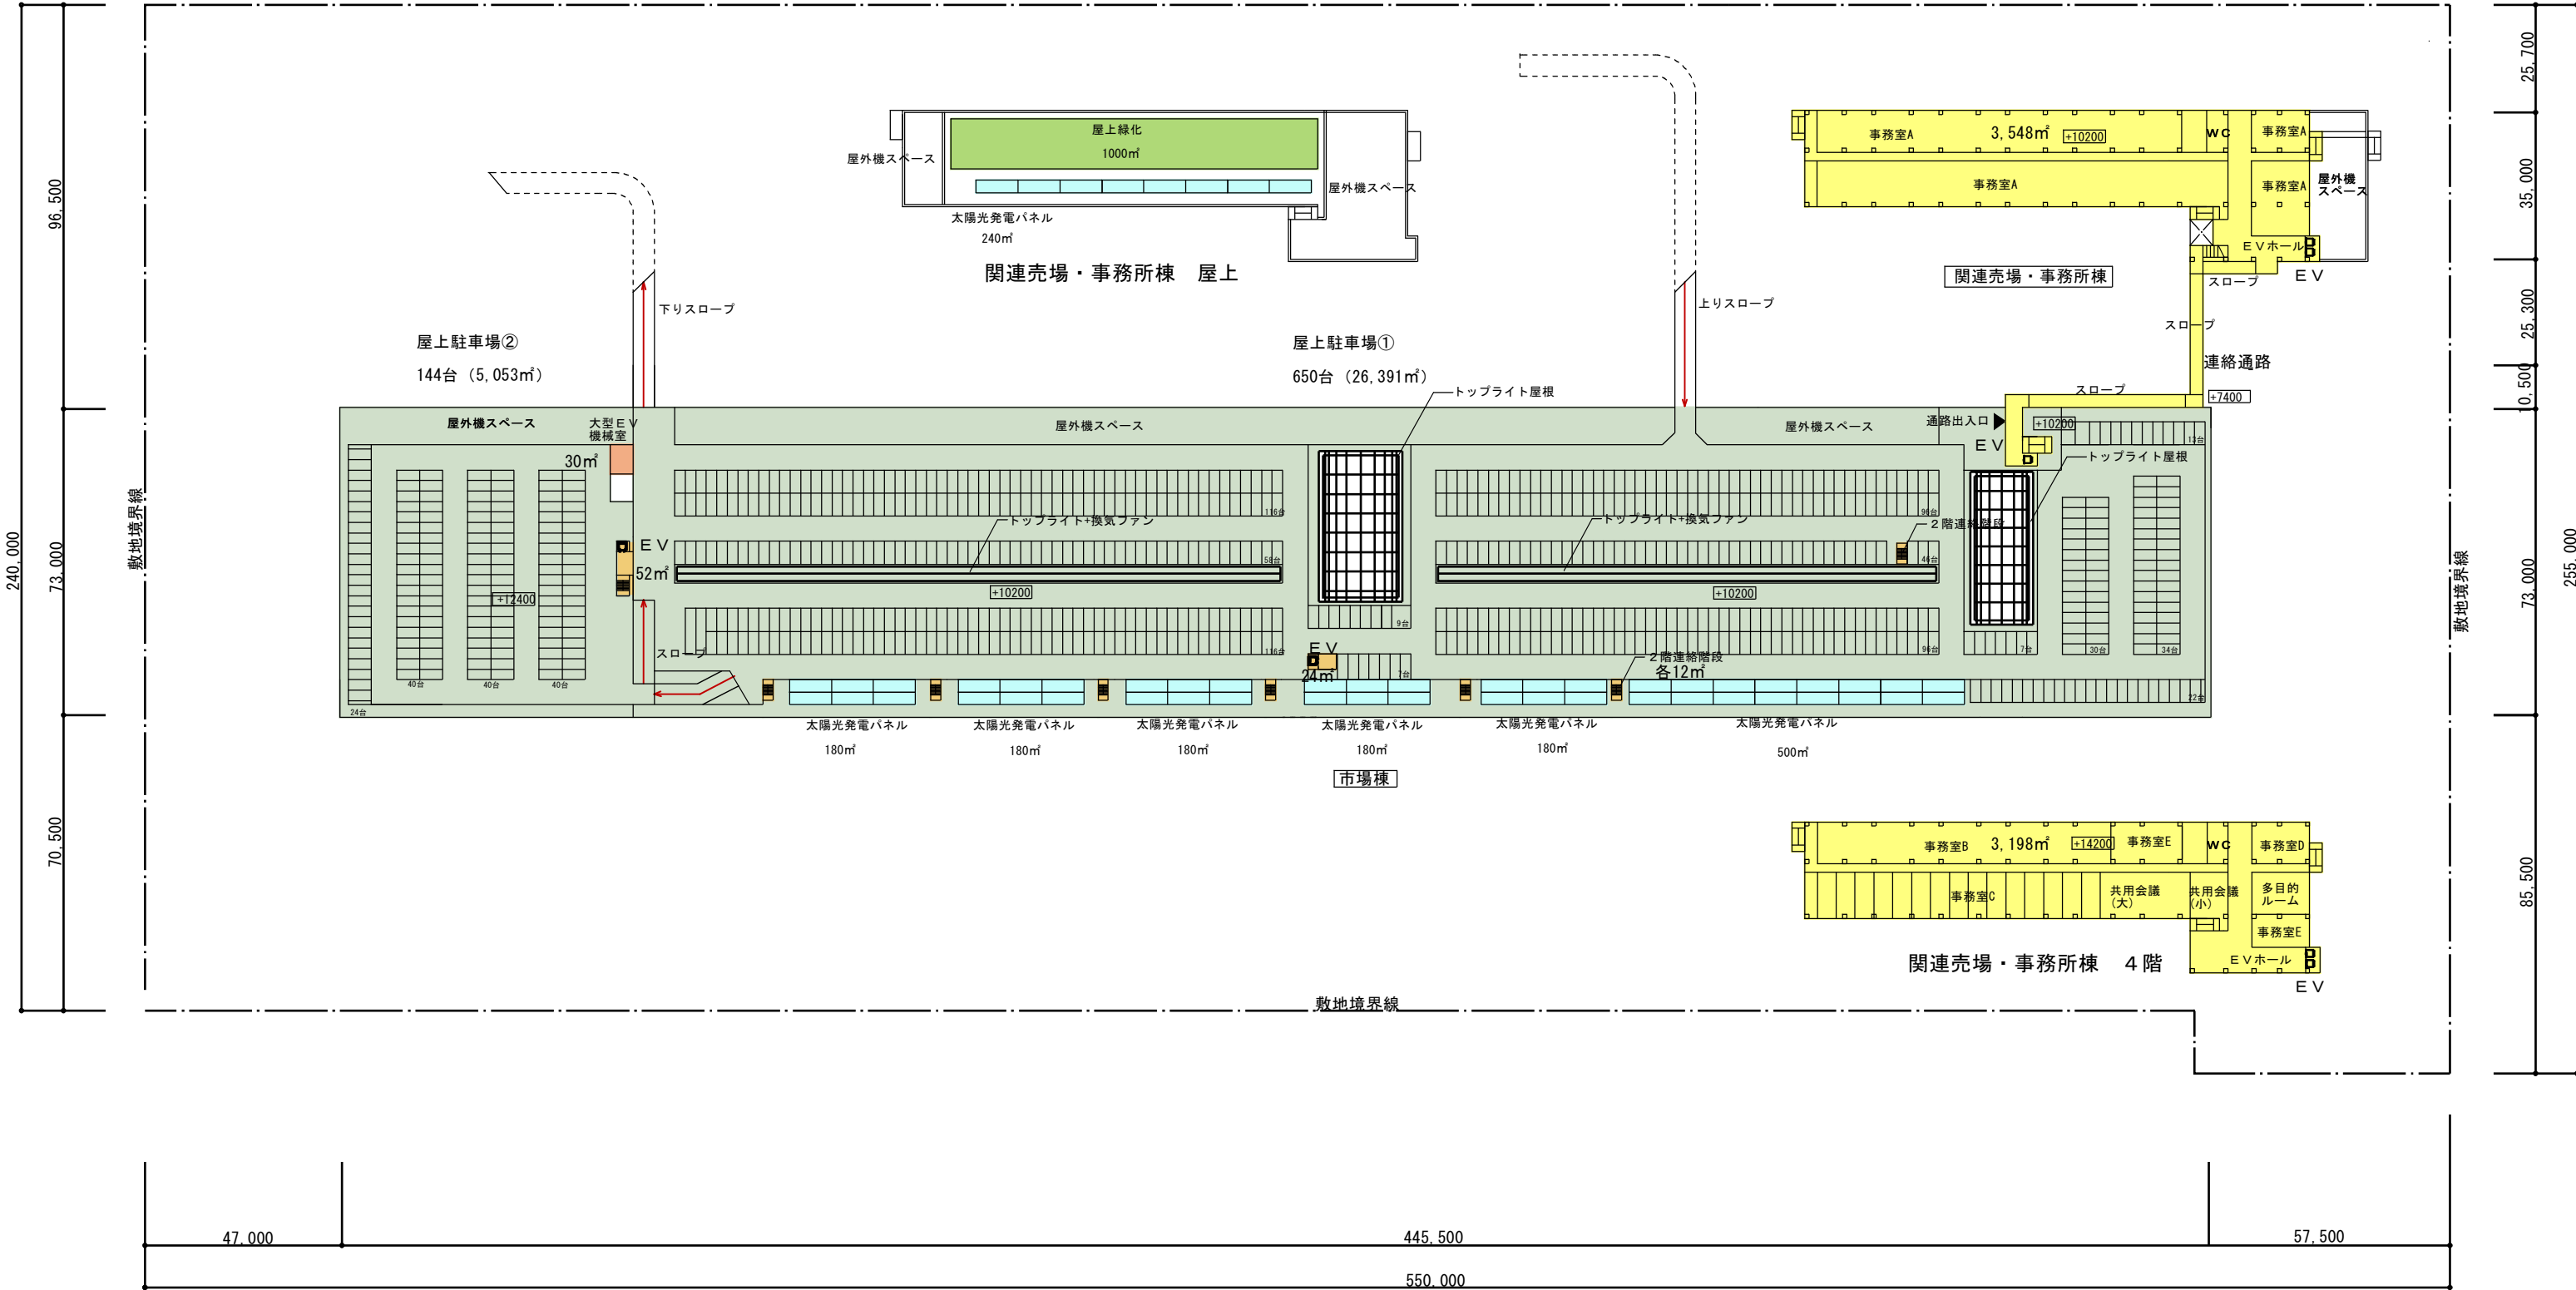

3階平面図 S=1/1500

