


図面1 広域見取図

SCALE=1:30,000




図面2 周辺見取図

SCALE=1:2,000

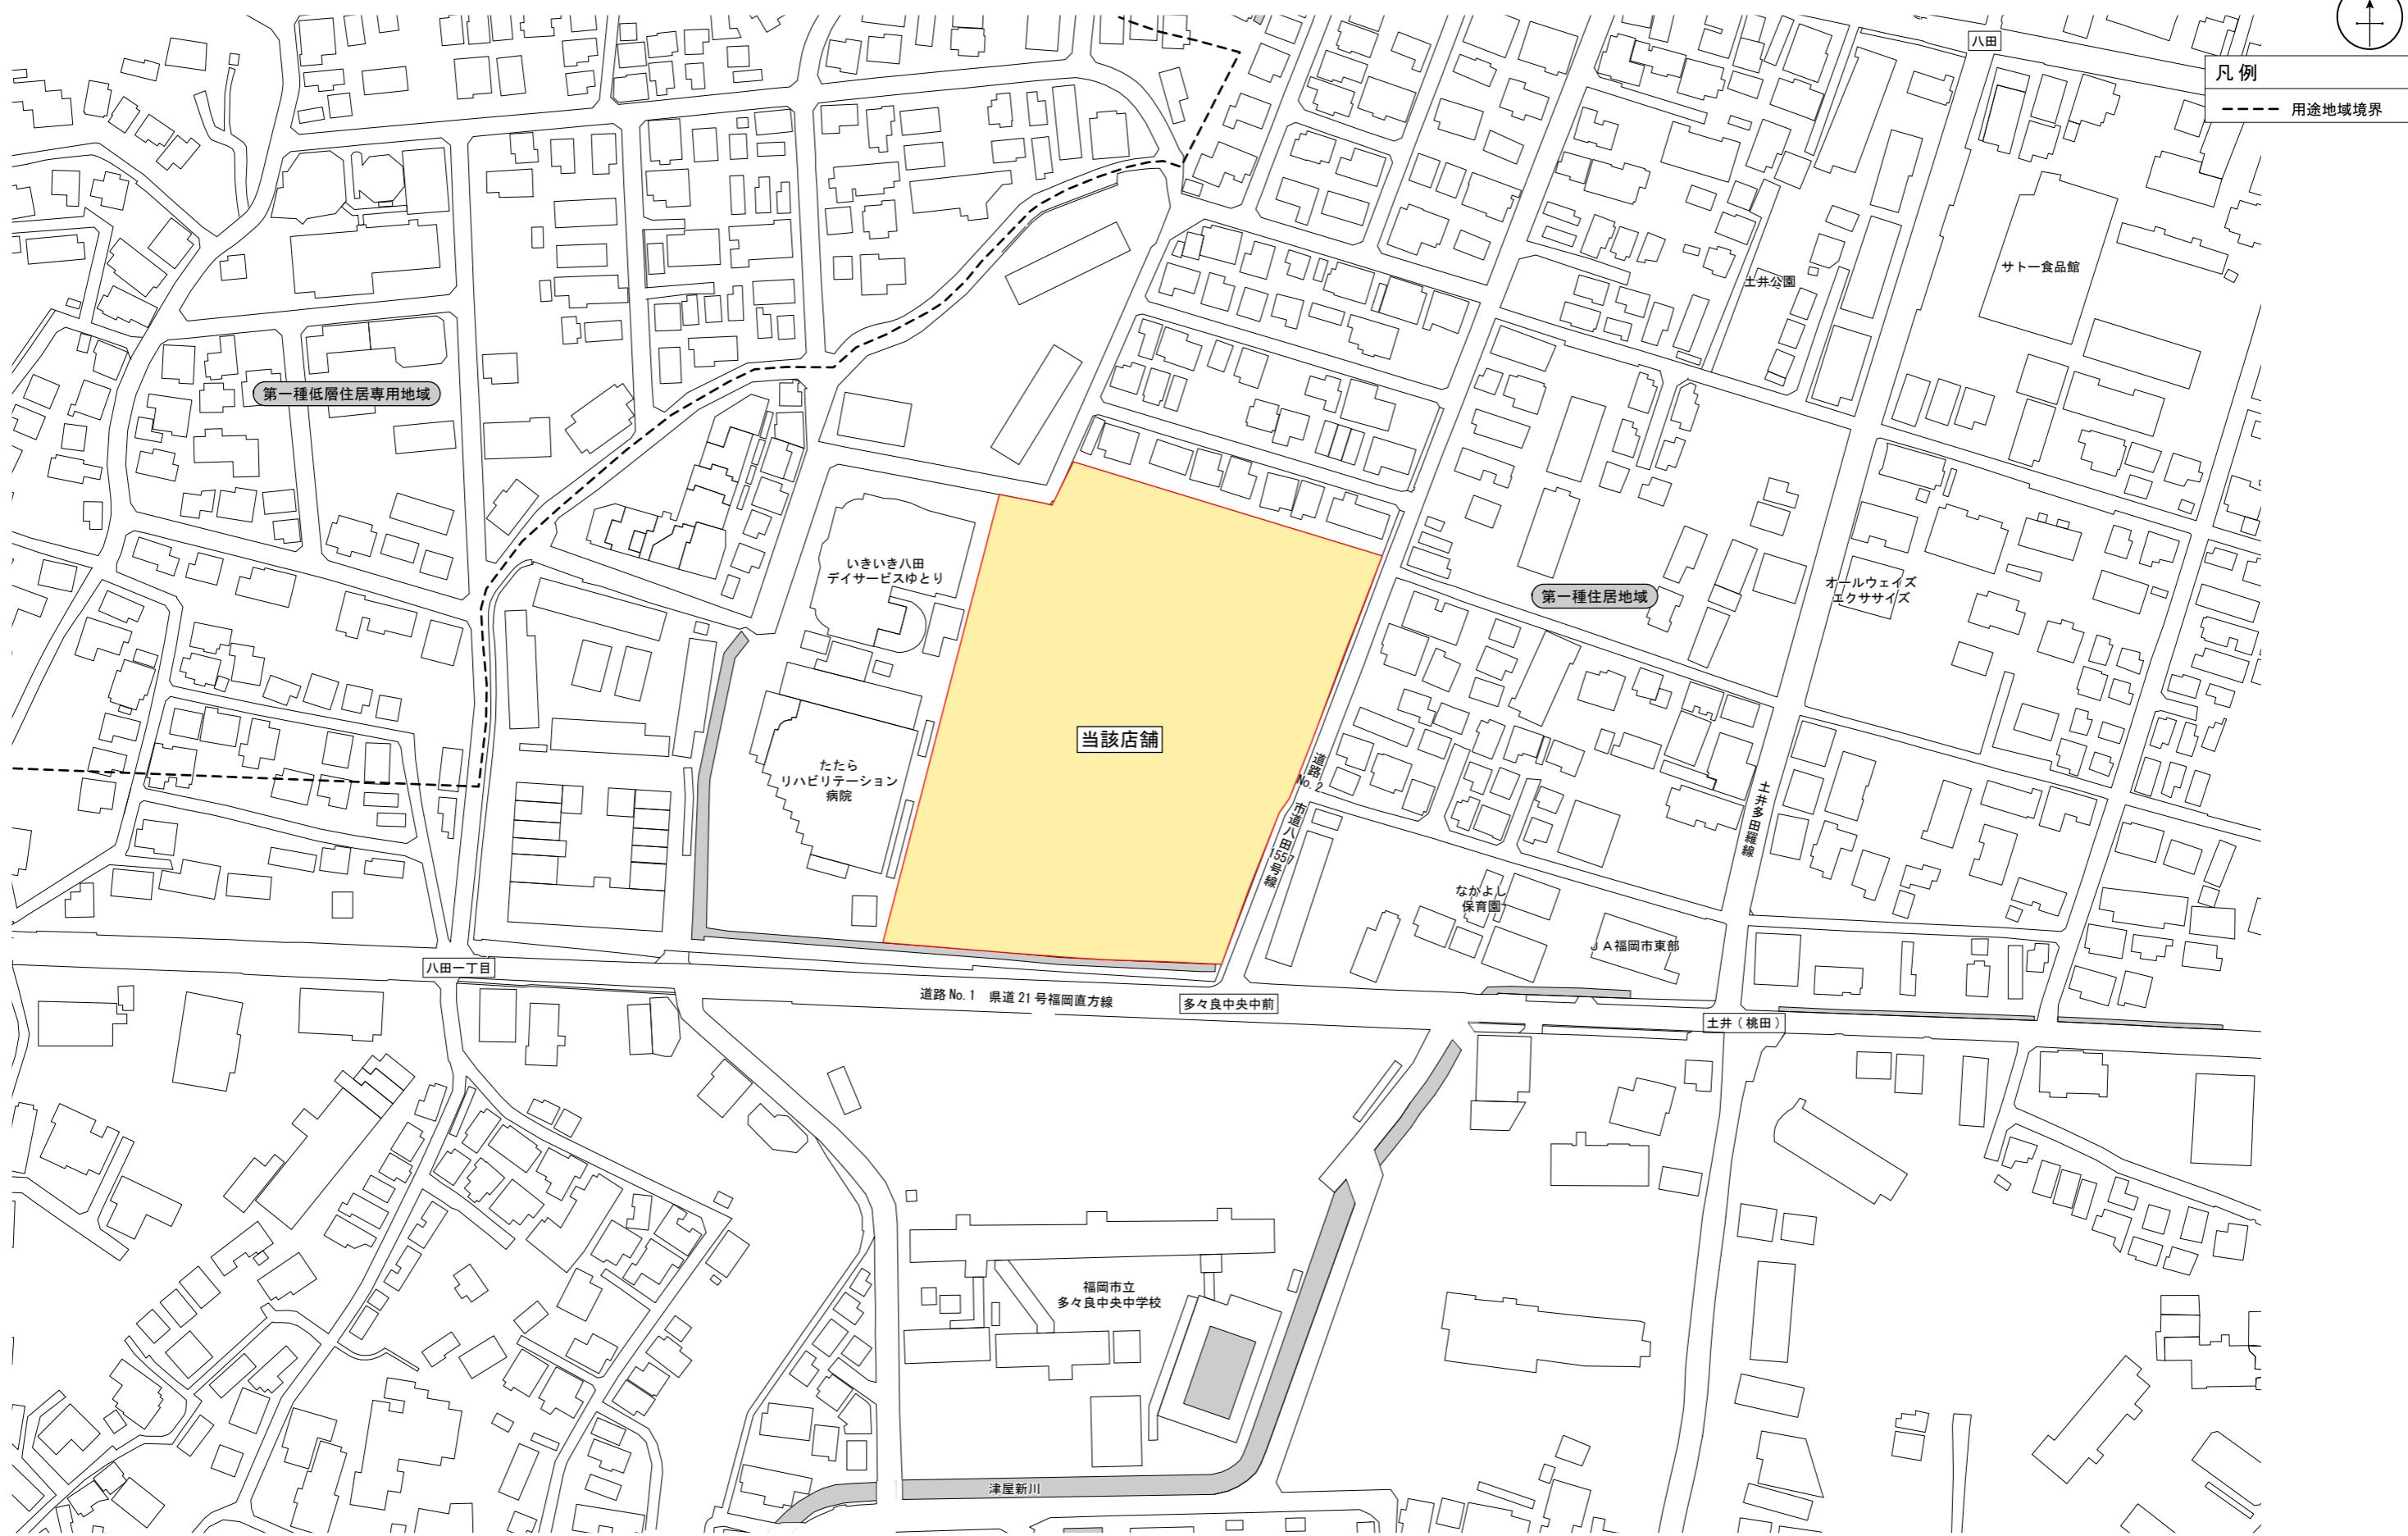


図面 3-1 建物配置図（変更前）

SCALE=1:800

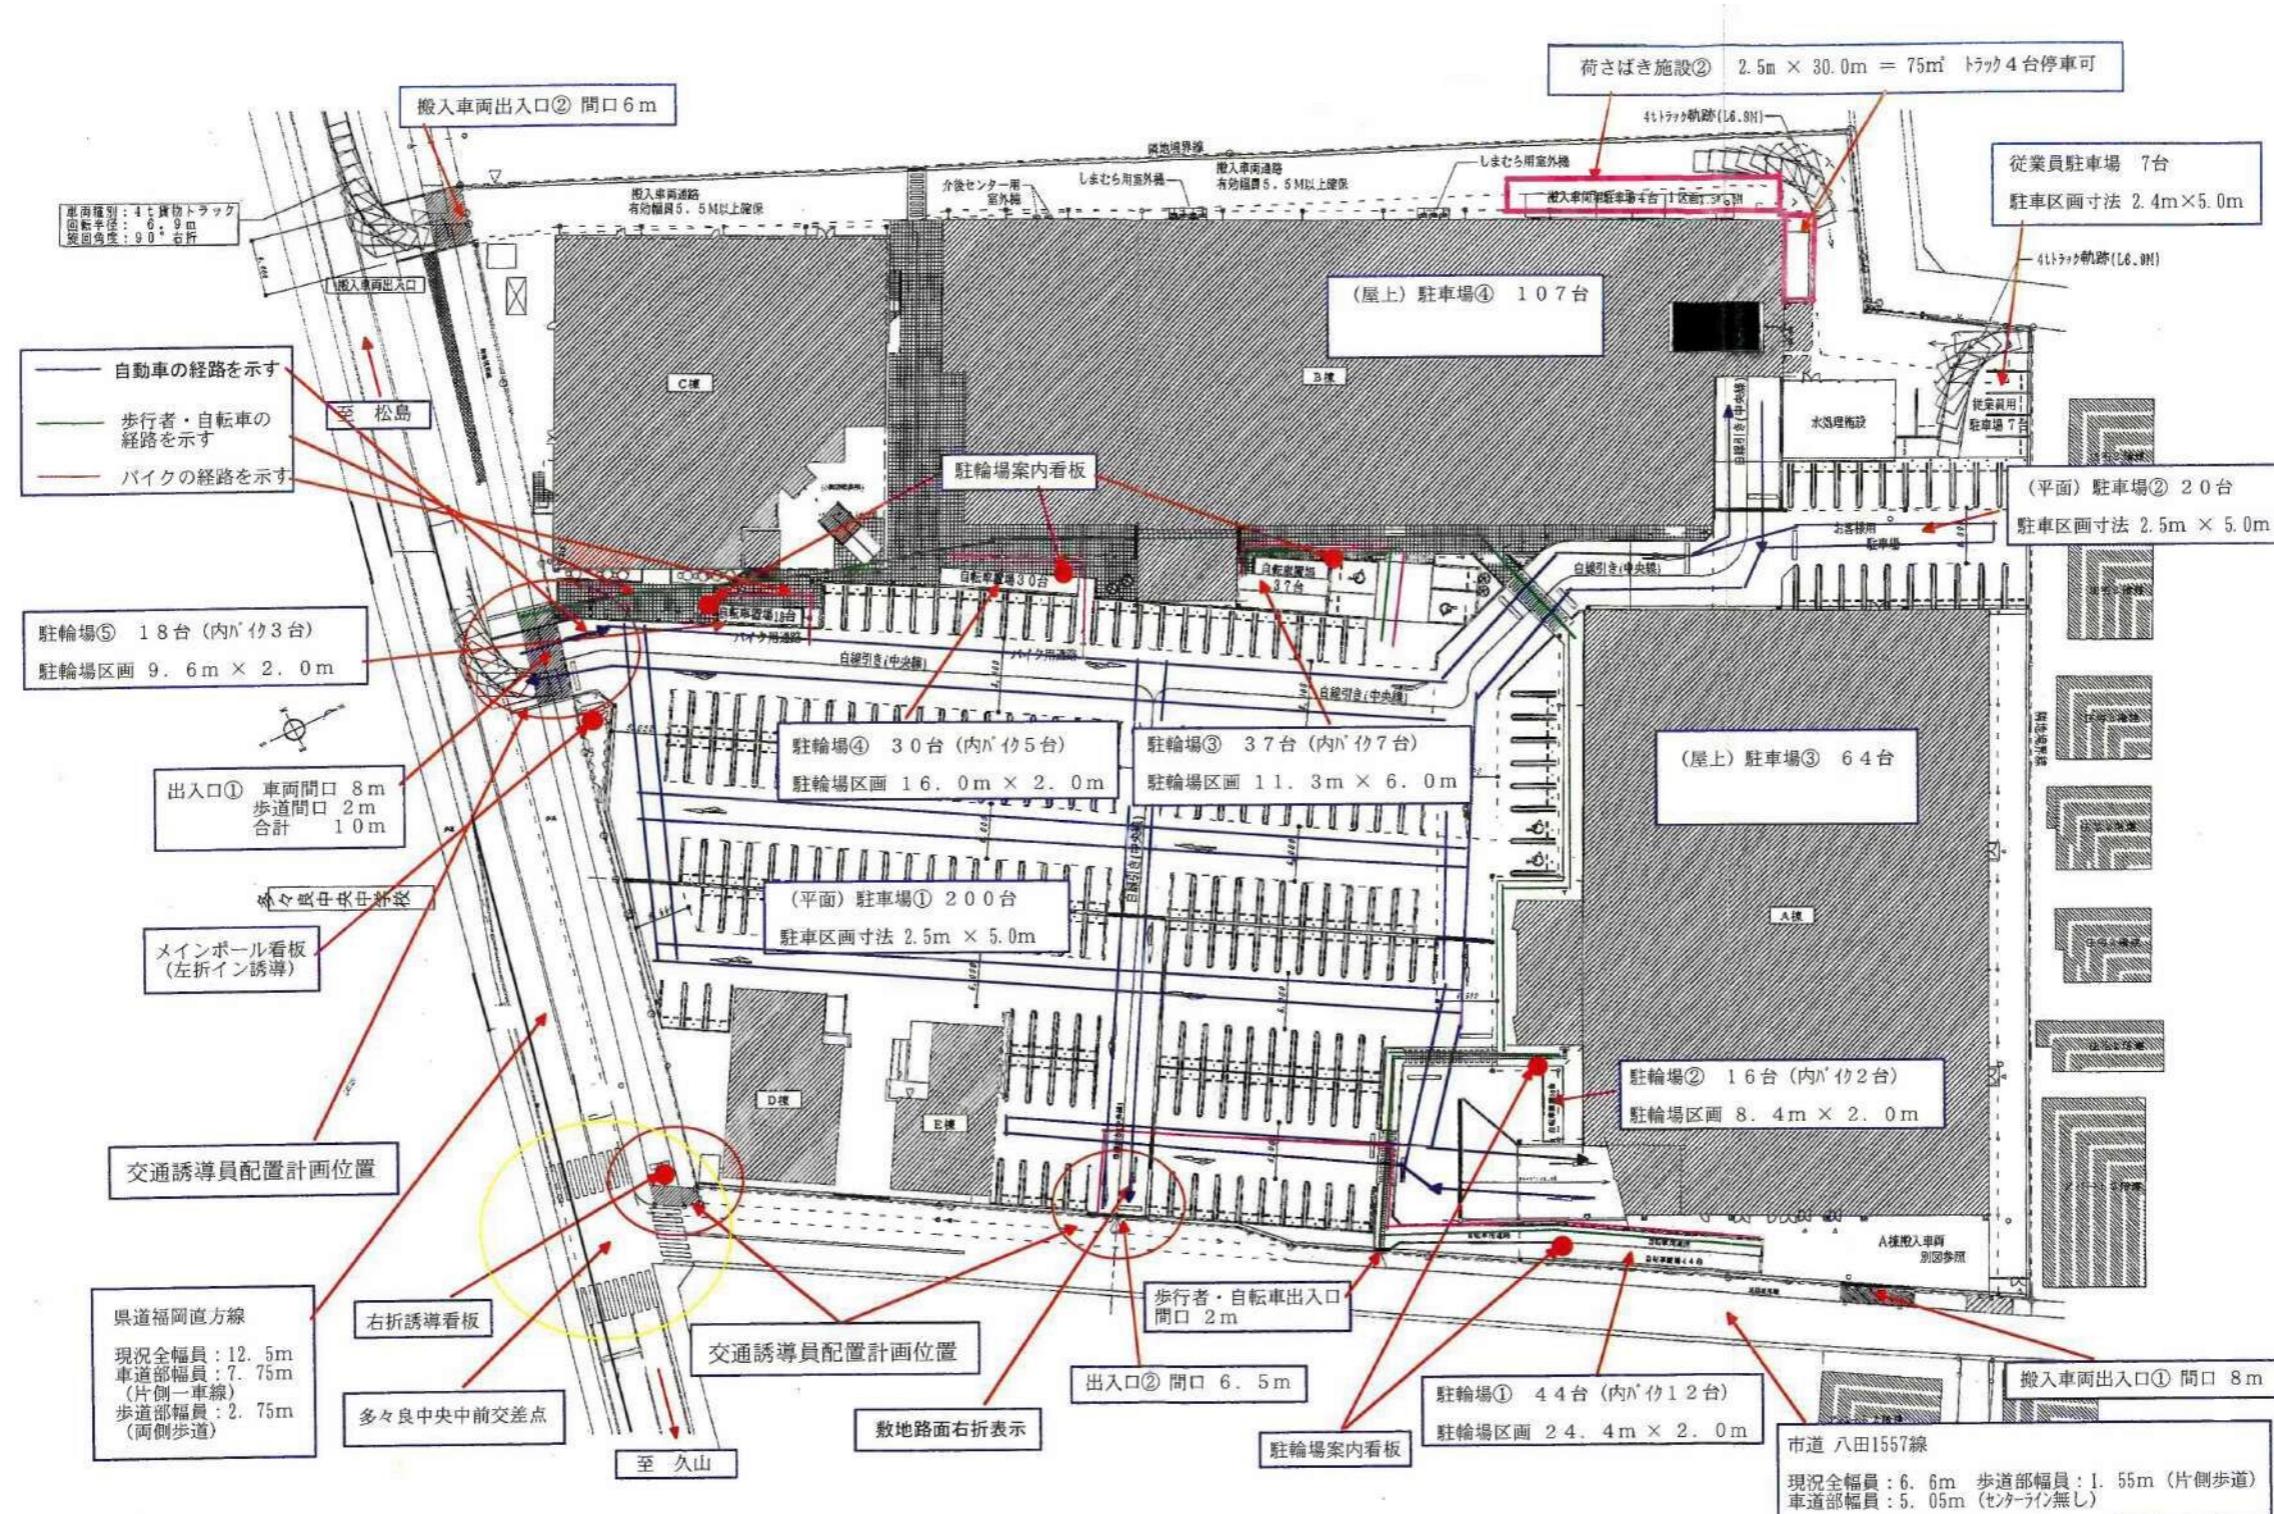


図面 3-2 建物配置図(変更後)

SCALE=1 : 600

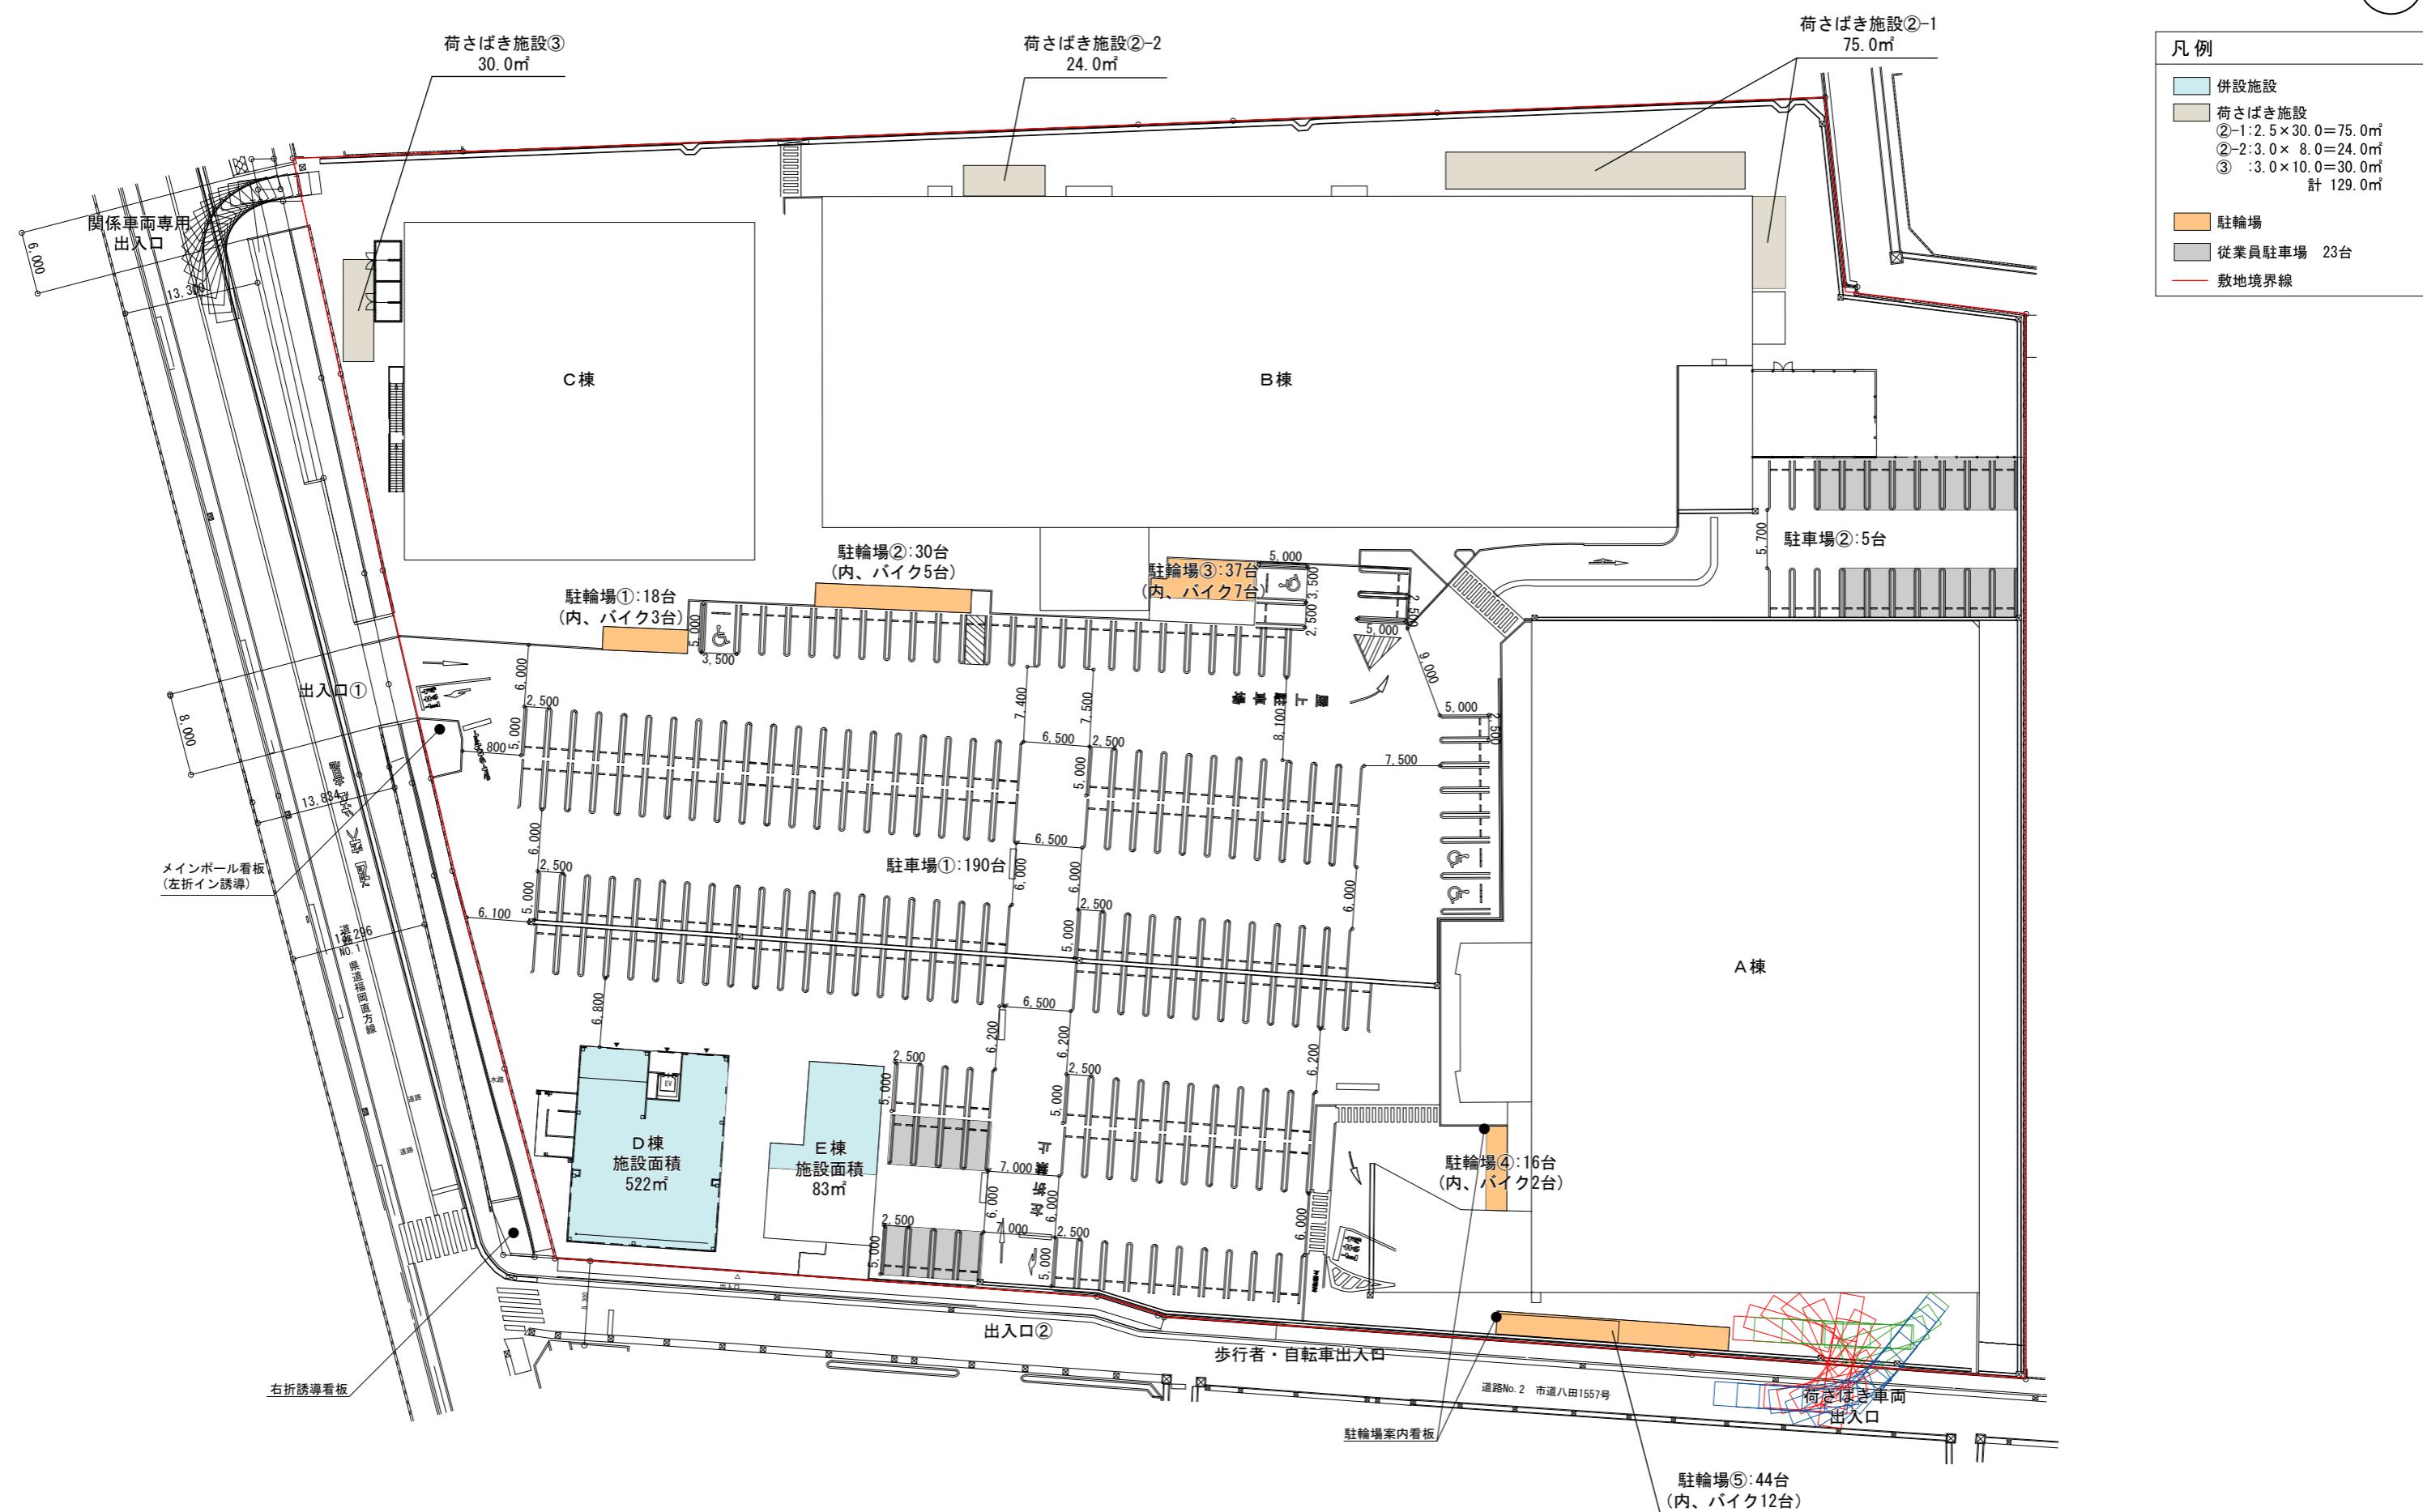


図面 4-1 A棟 1階平面図

SCALE=1:400

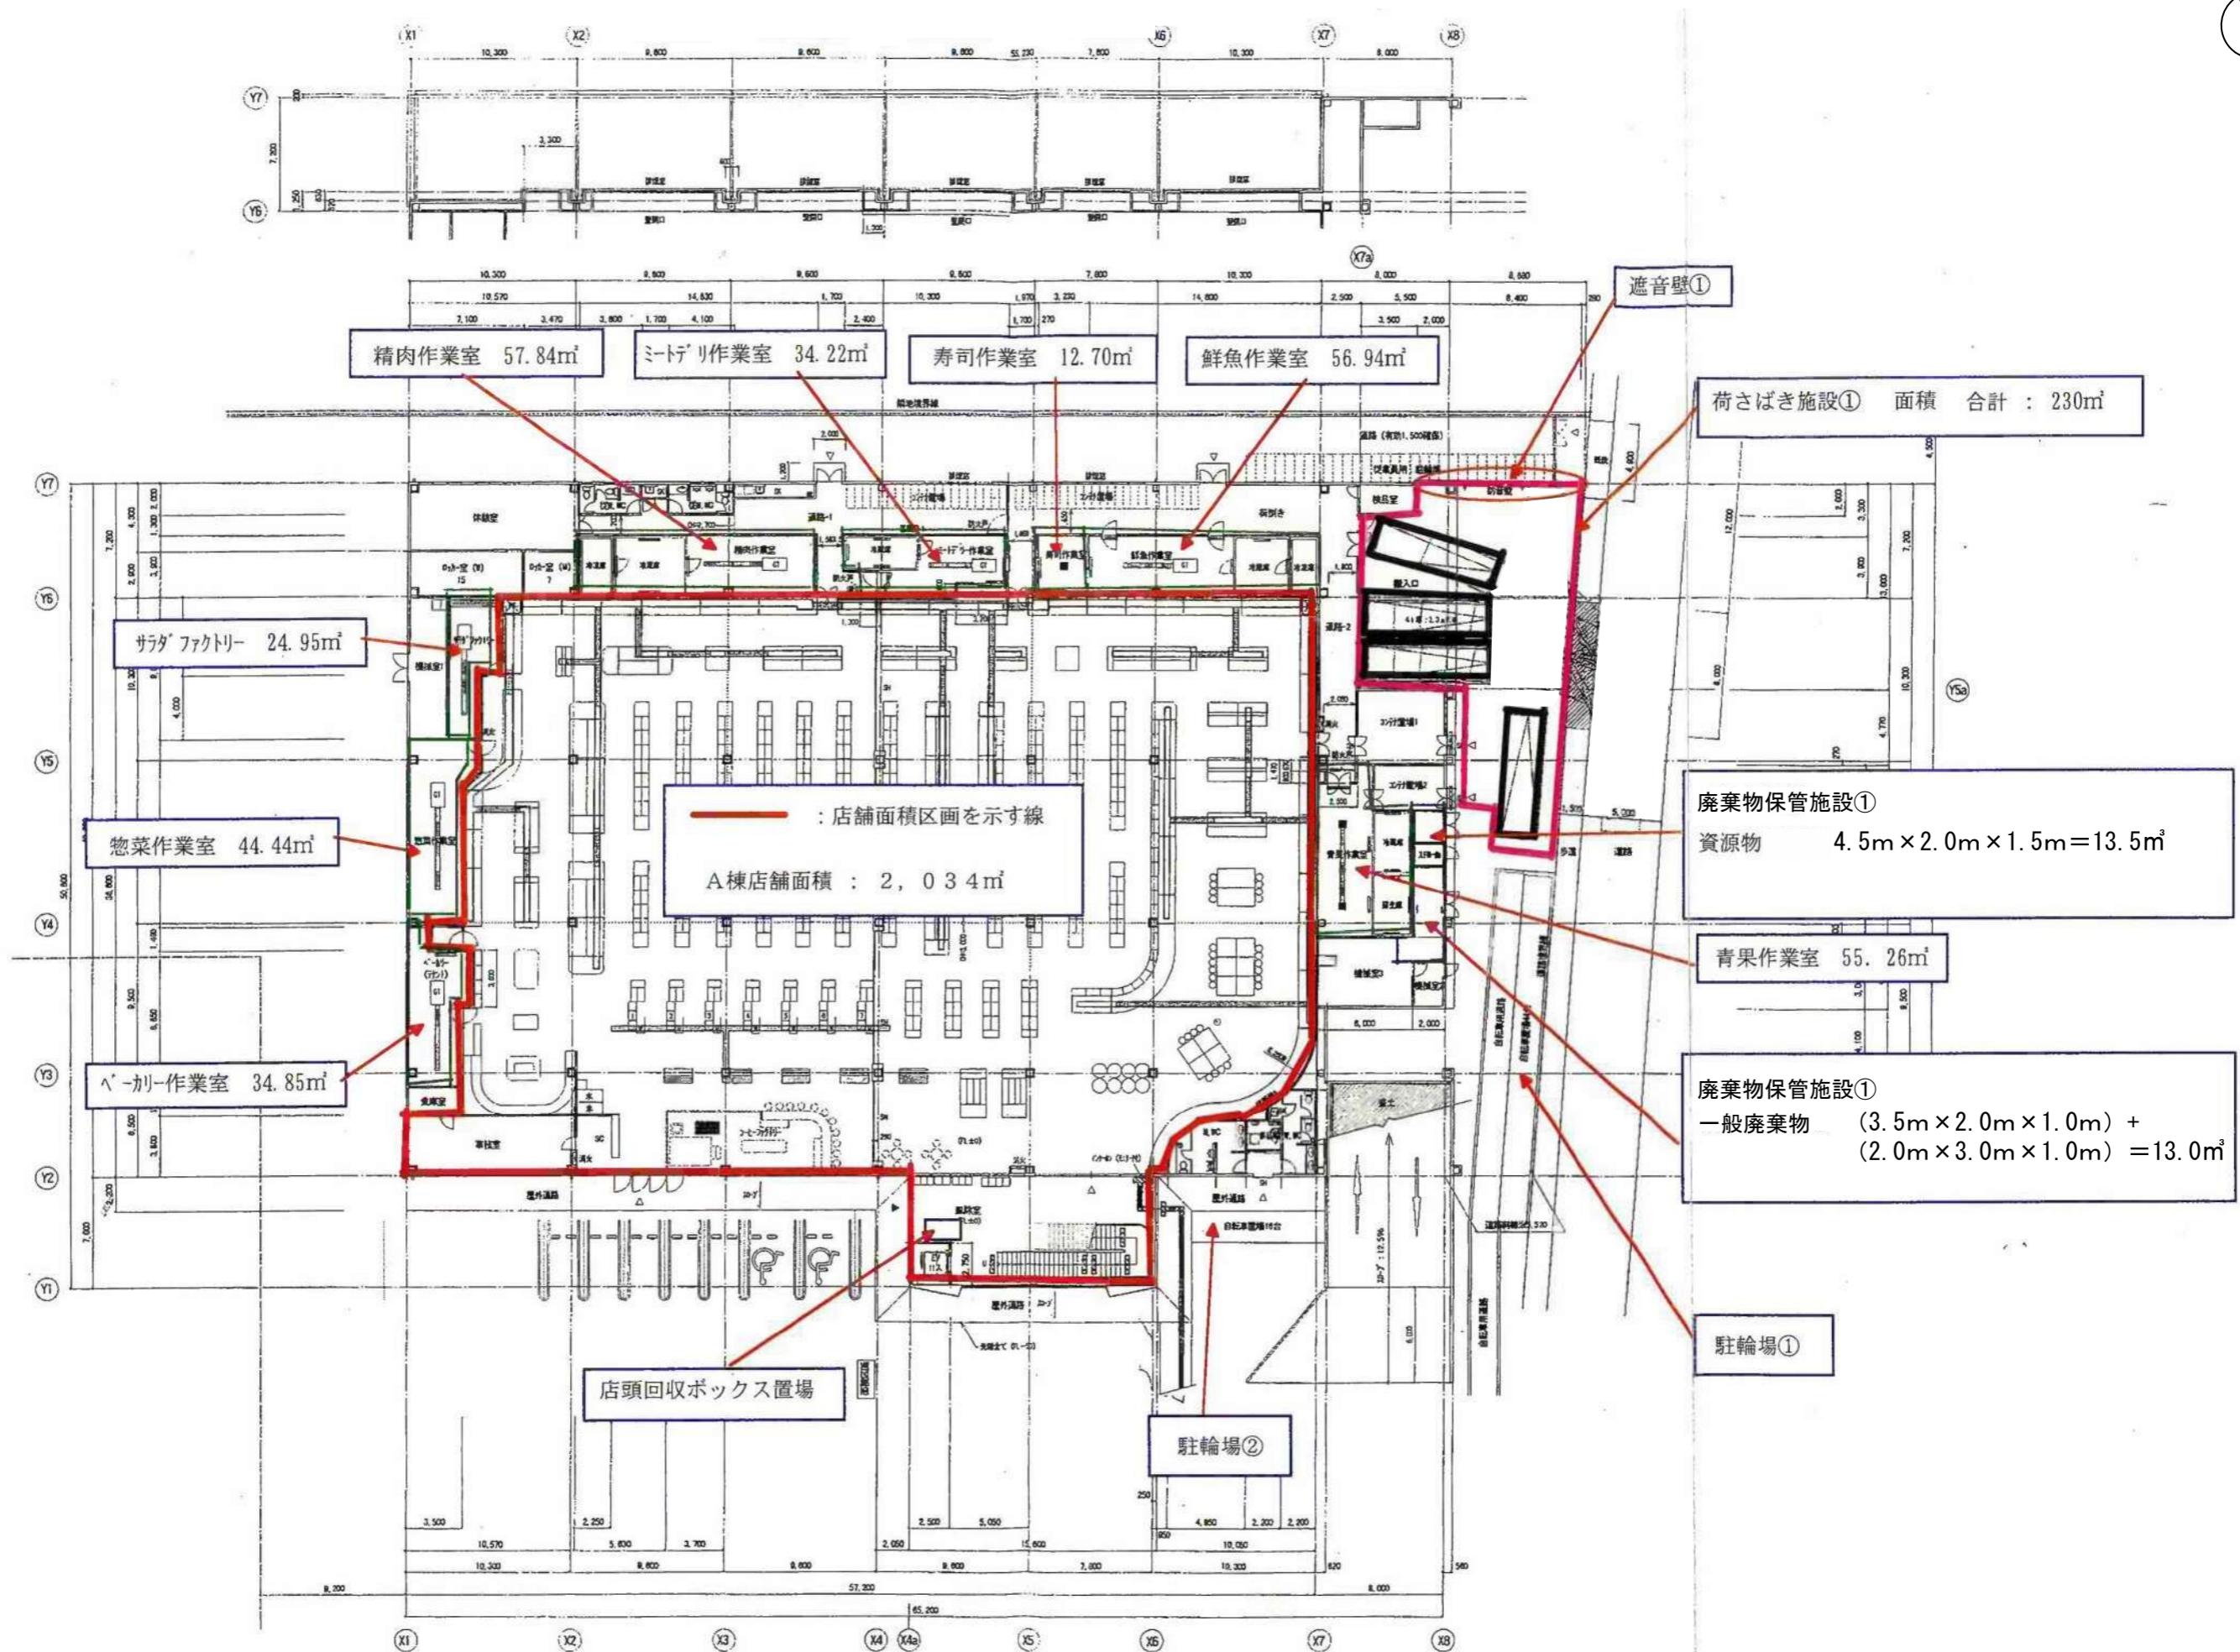


図面4-2 A棟2階平面図

SCALE=1:400

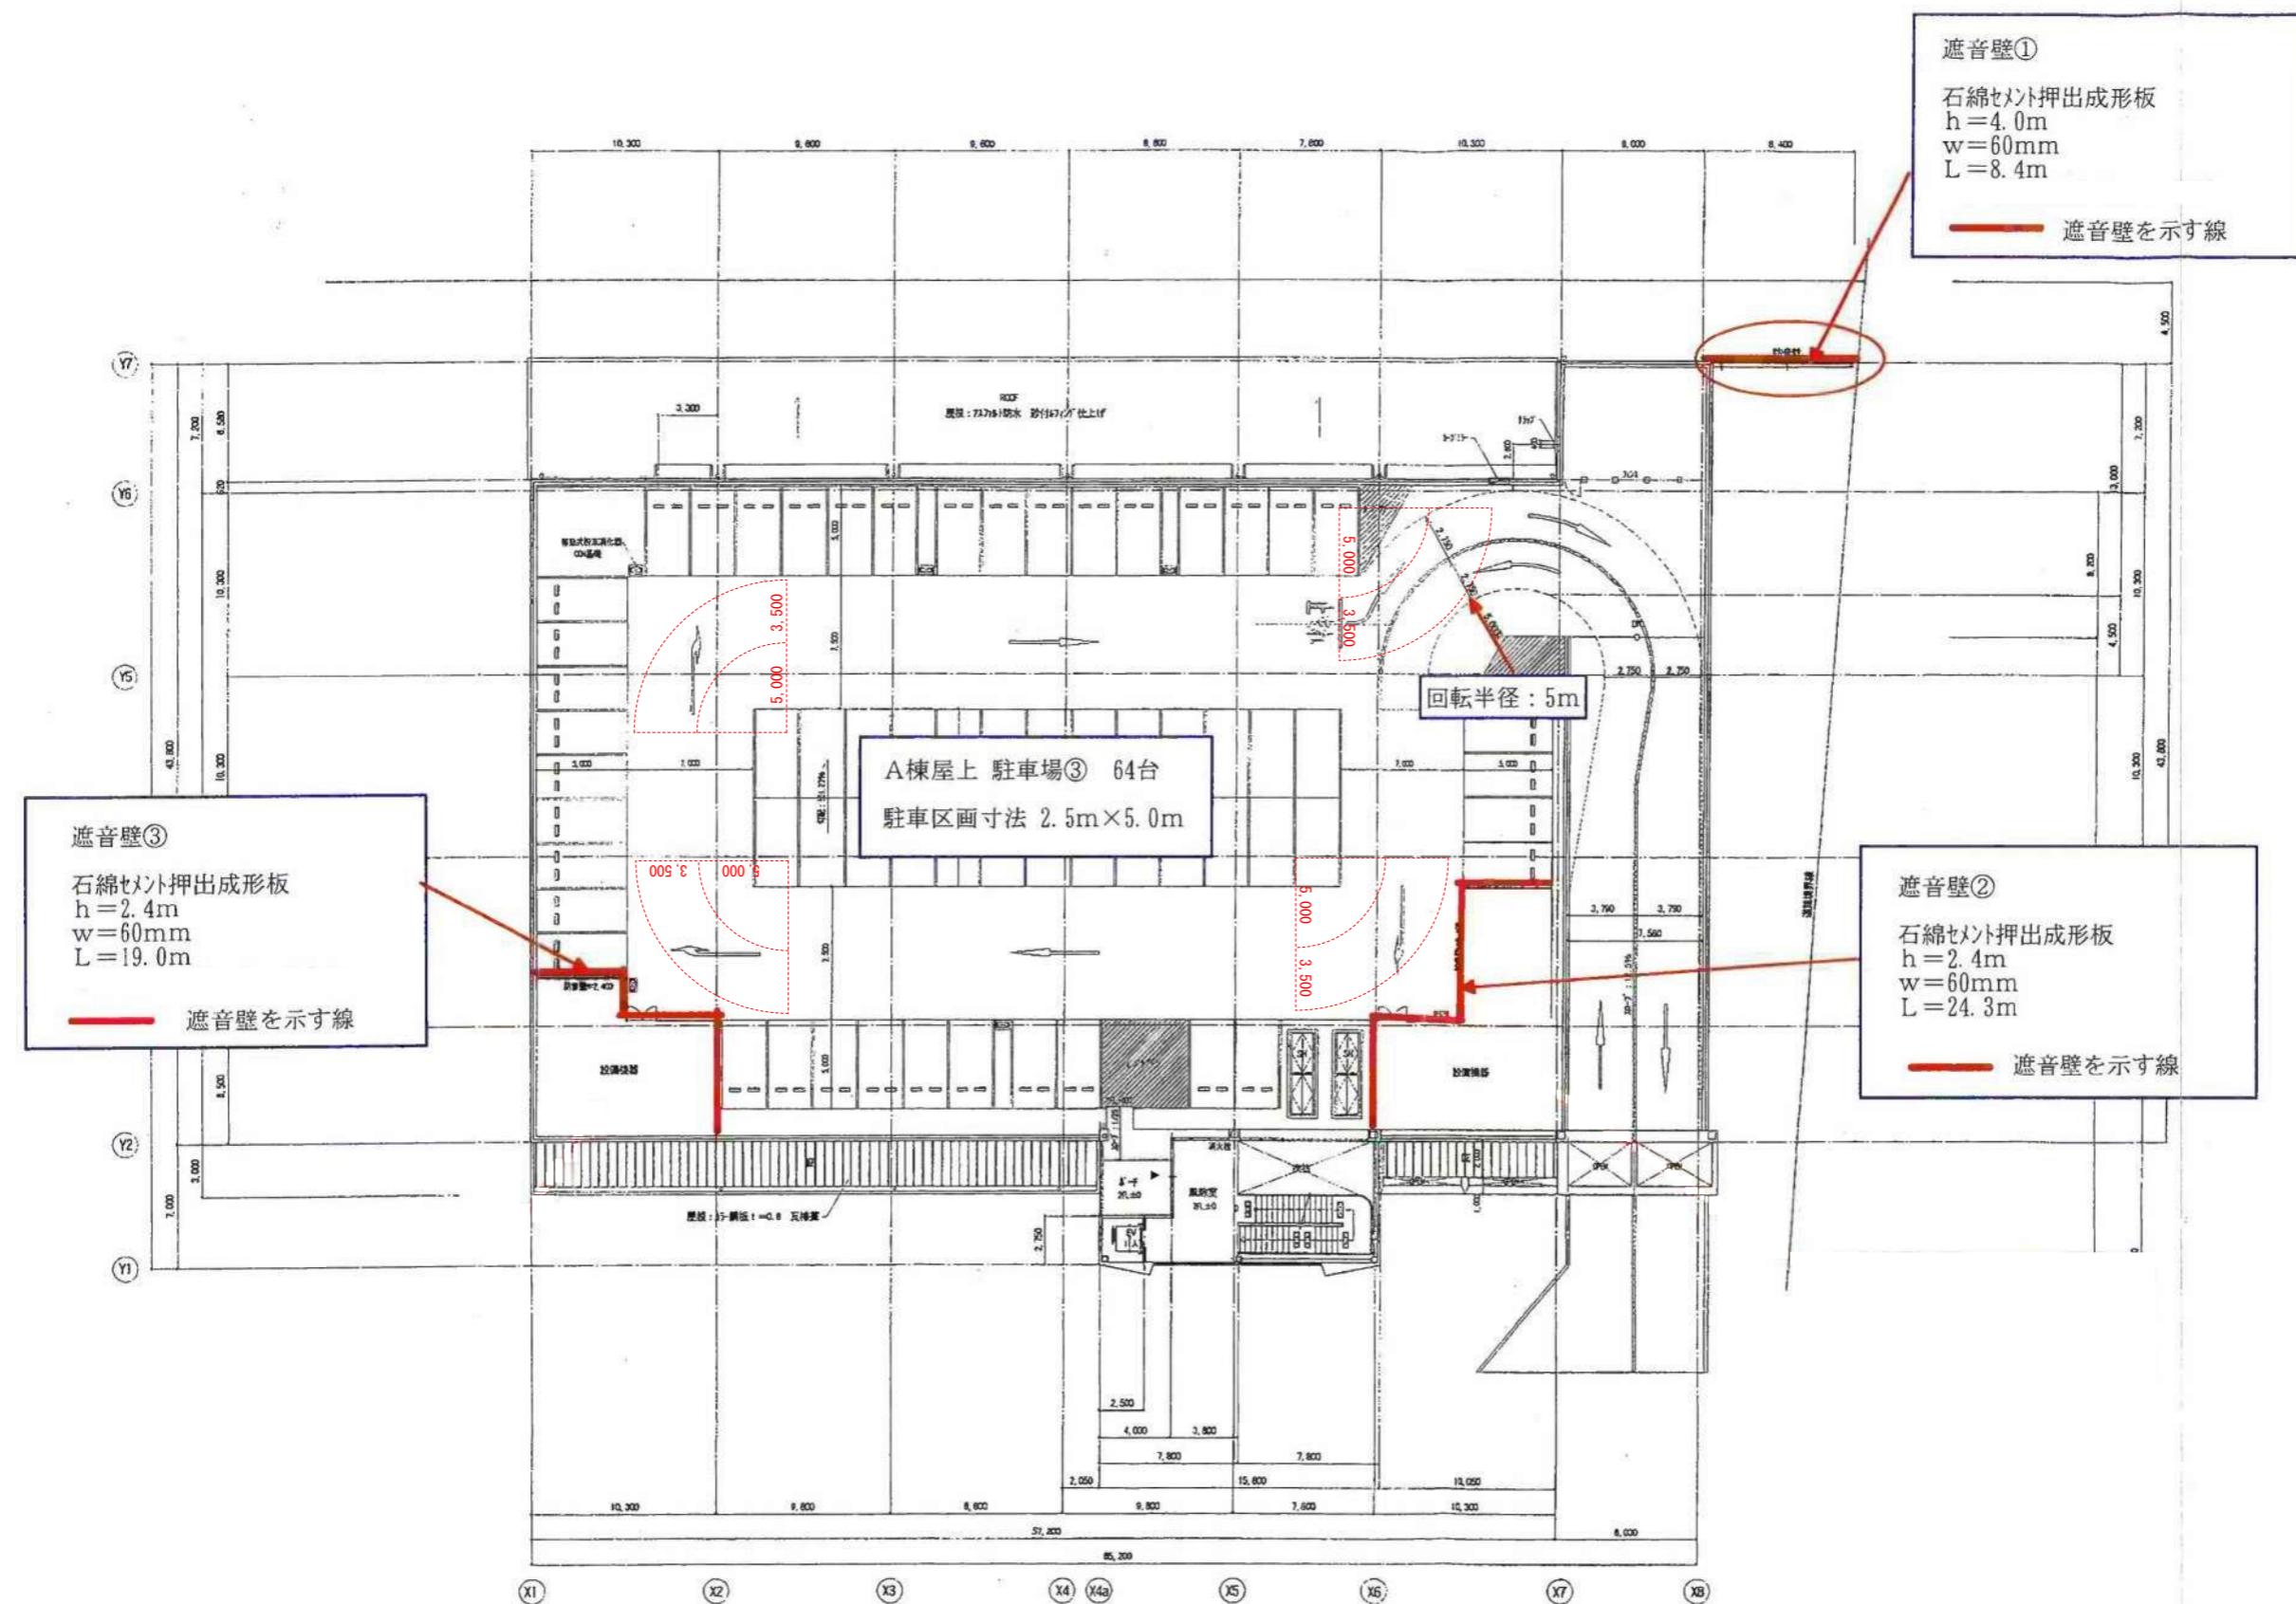

図面5-1-1 B棟1階平面図(変更前)

SCALE=1:400

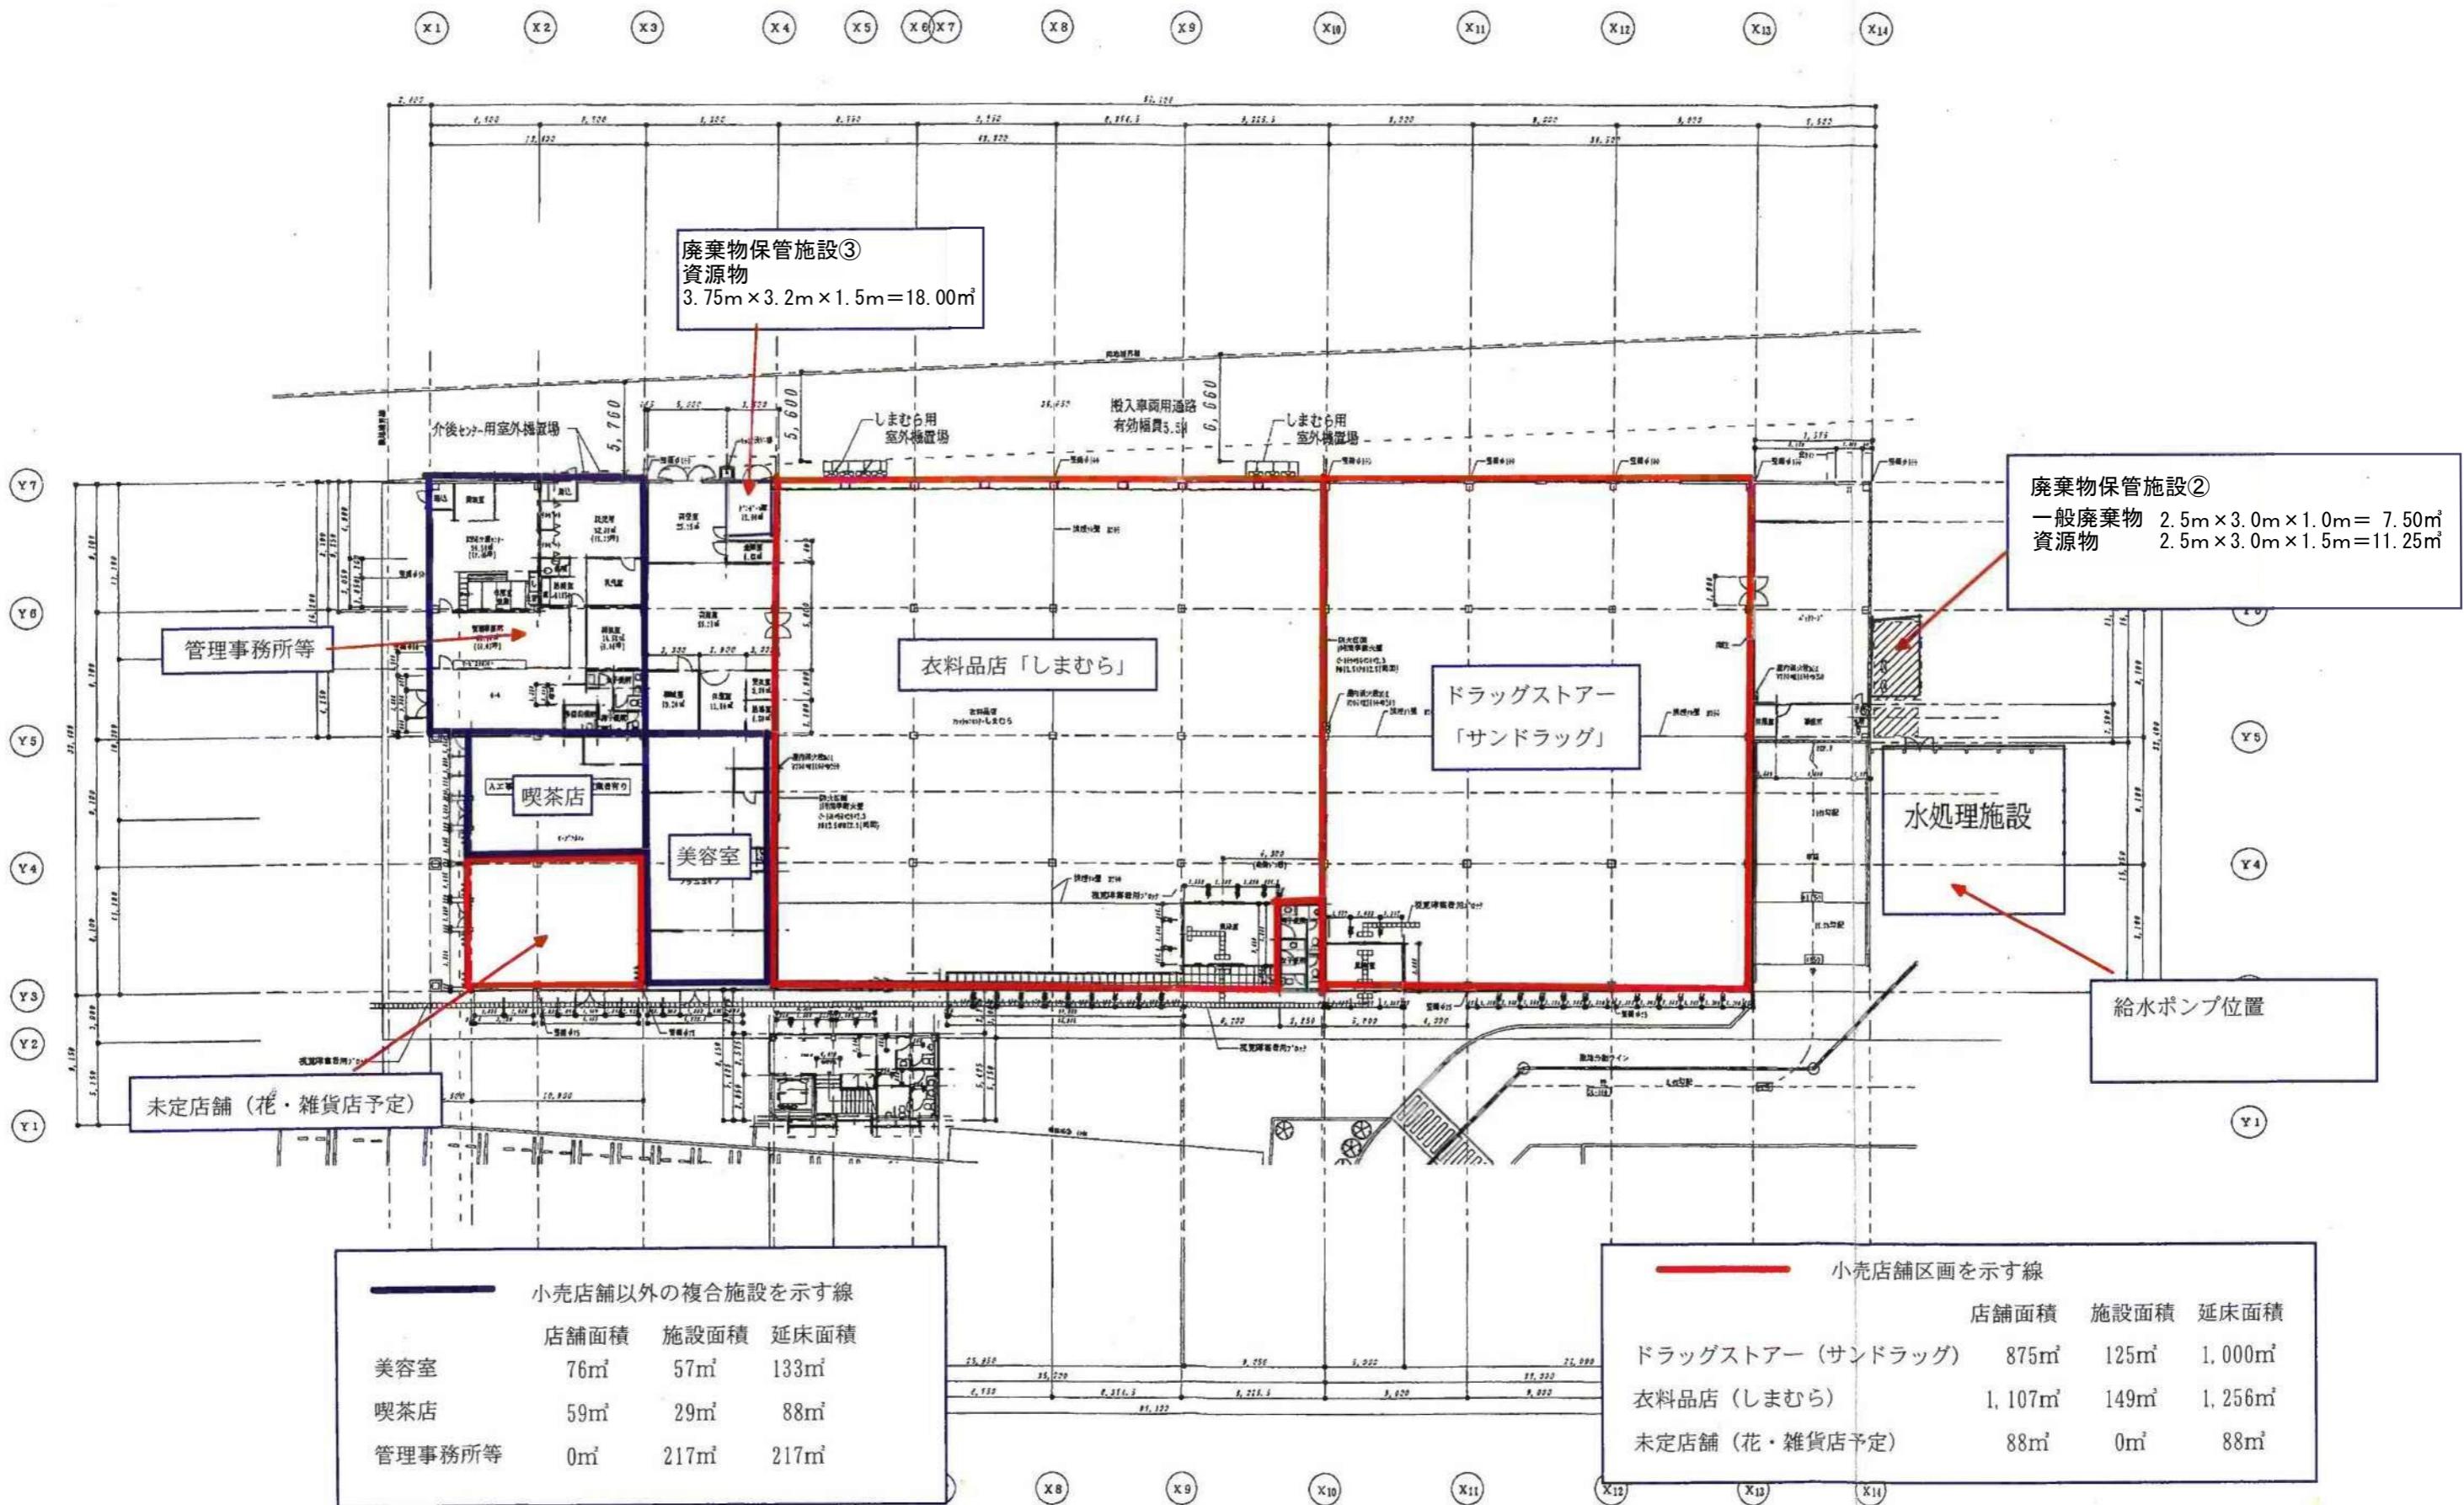


図面 5－1－2 B棟 1階平面図（変更後）

SCALE=1:400



凡例

	小売店舗
	併設施設

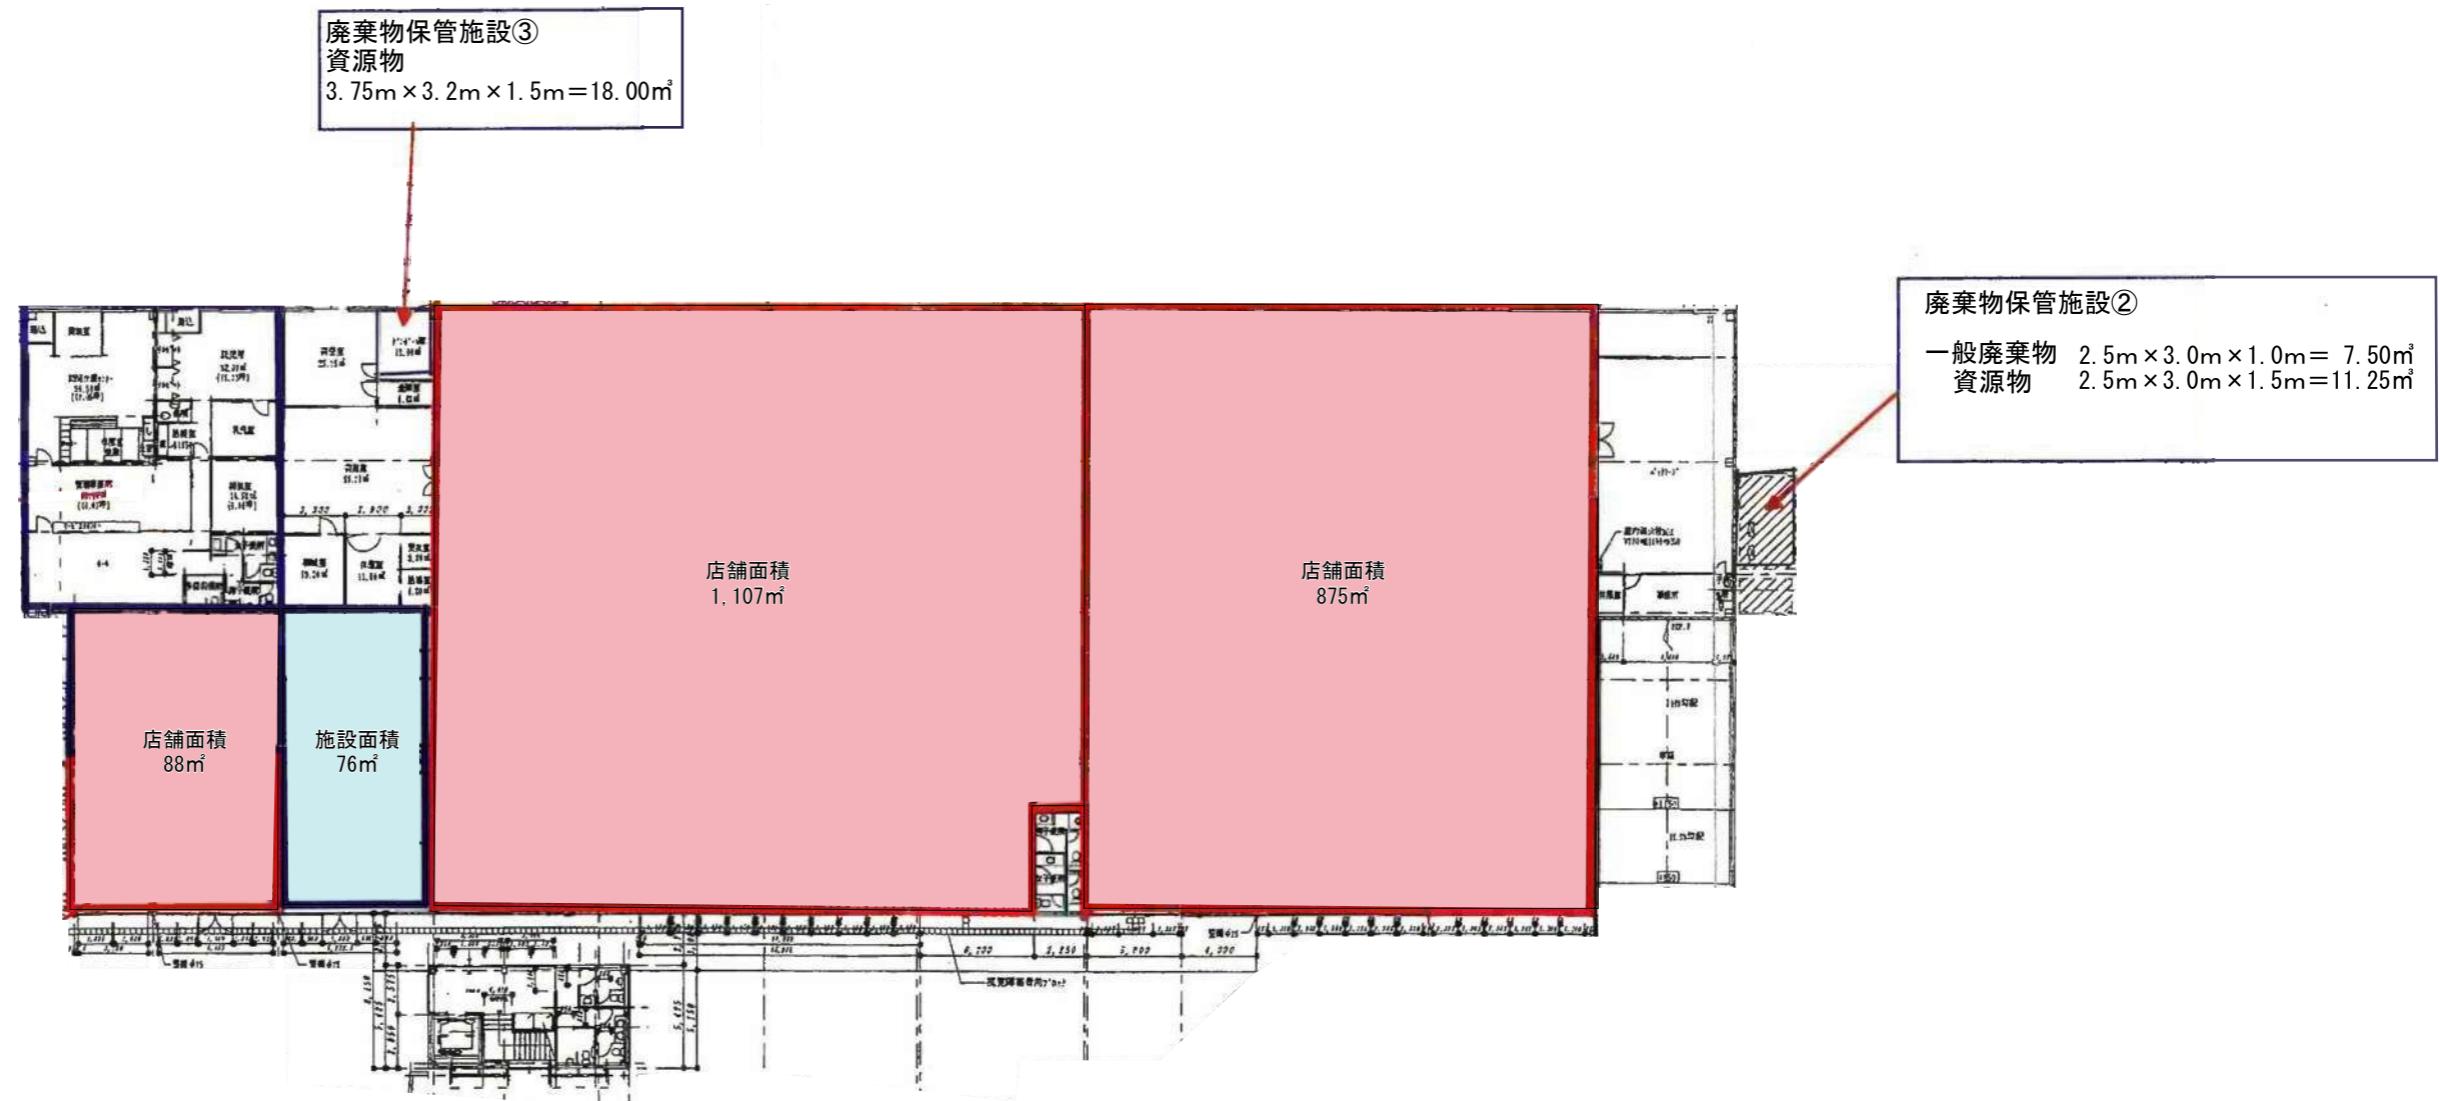


図面 6-1 C棟 1階平面図

SCALE=1:200



凡例	
	小売店舗
	廃棄物保管施設
	一般: $1.737 \times 2.4 \times 1.0 = 4.17m^3$
	資源: $1.962 \times 2.4 \times 1.5 = 7.06m^3$
	計 $11.23m^3$

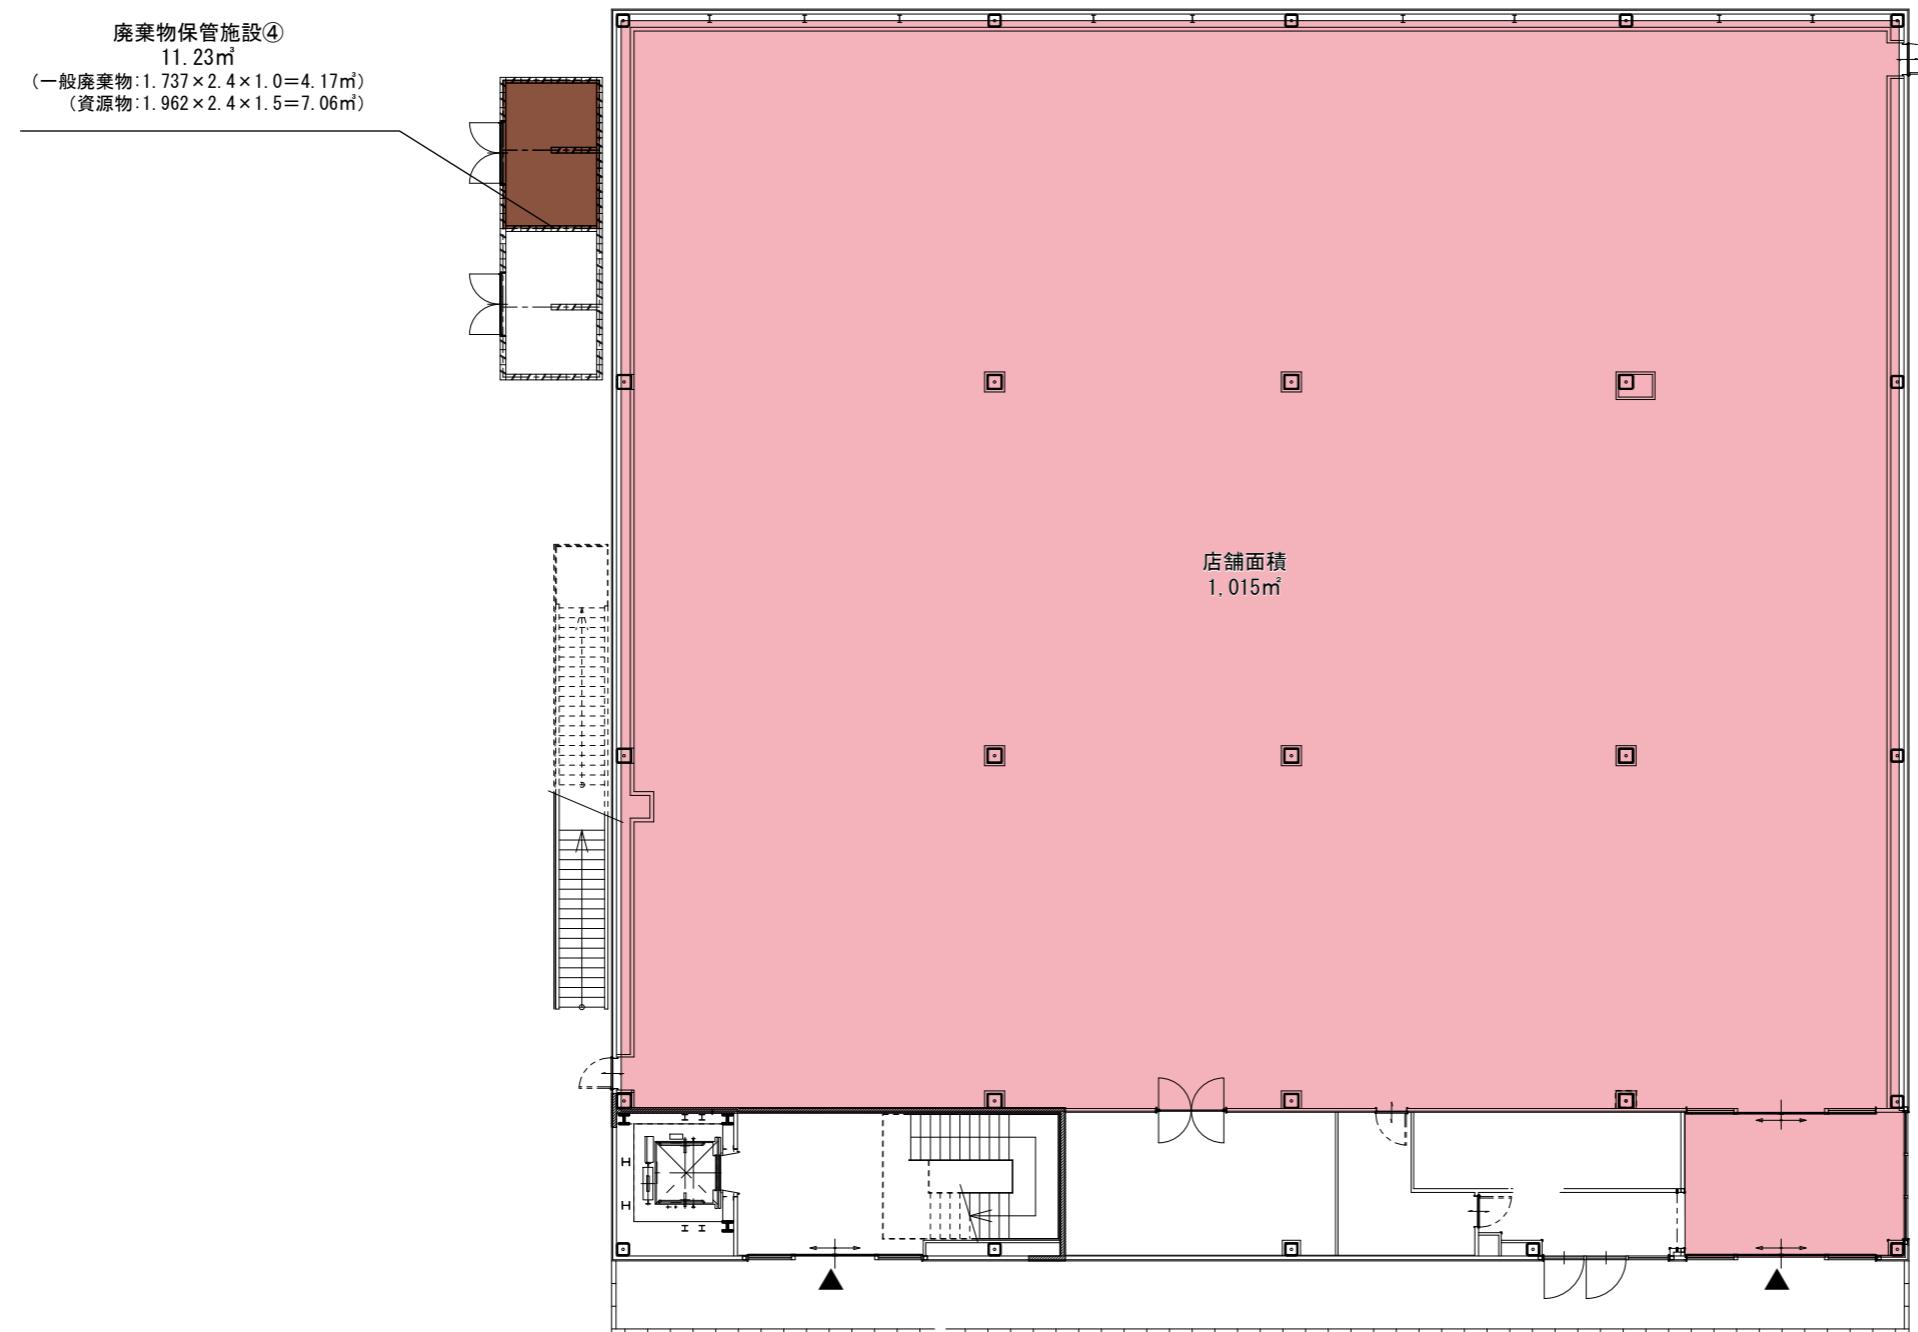


図面 6-2 C棟 2階平面図

SCALE=1:200



凡例

併設施設

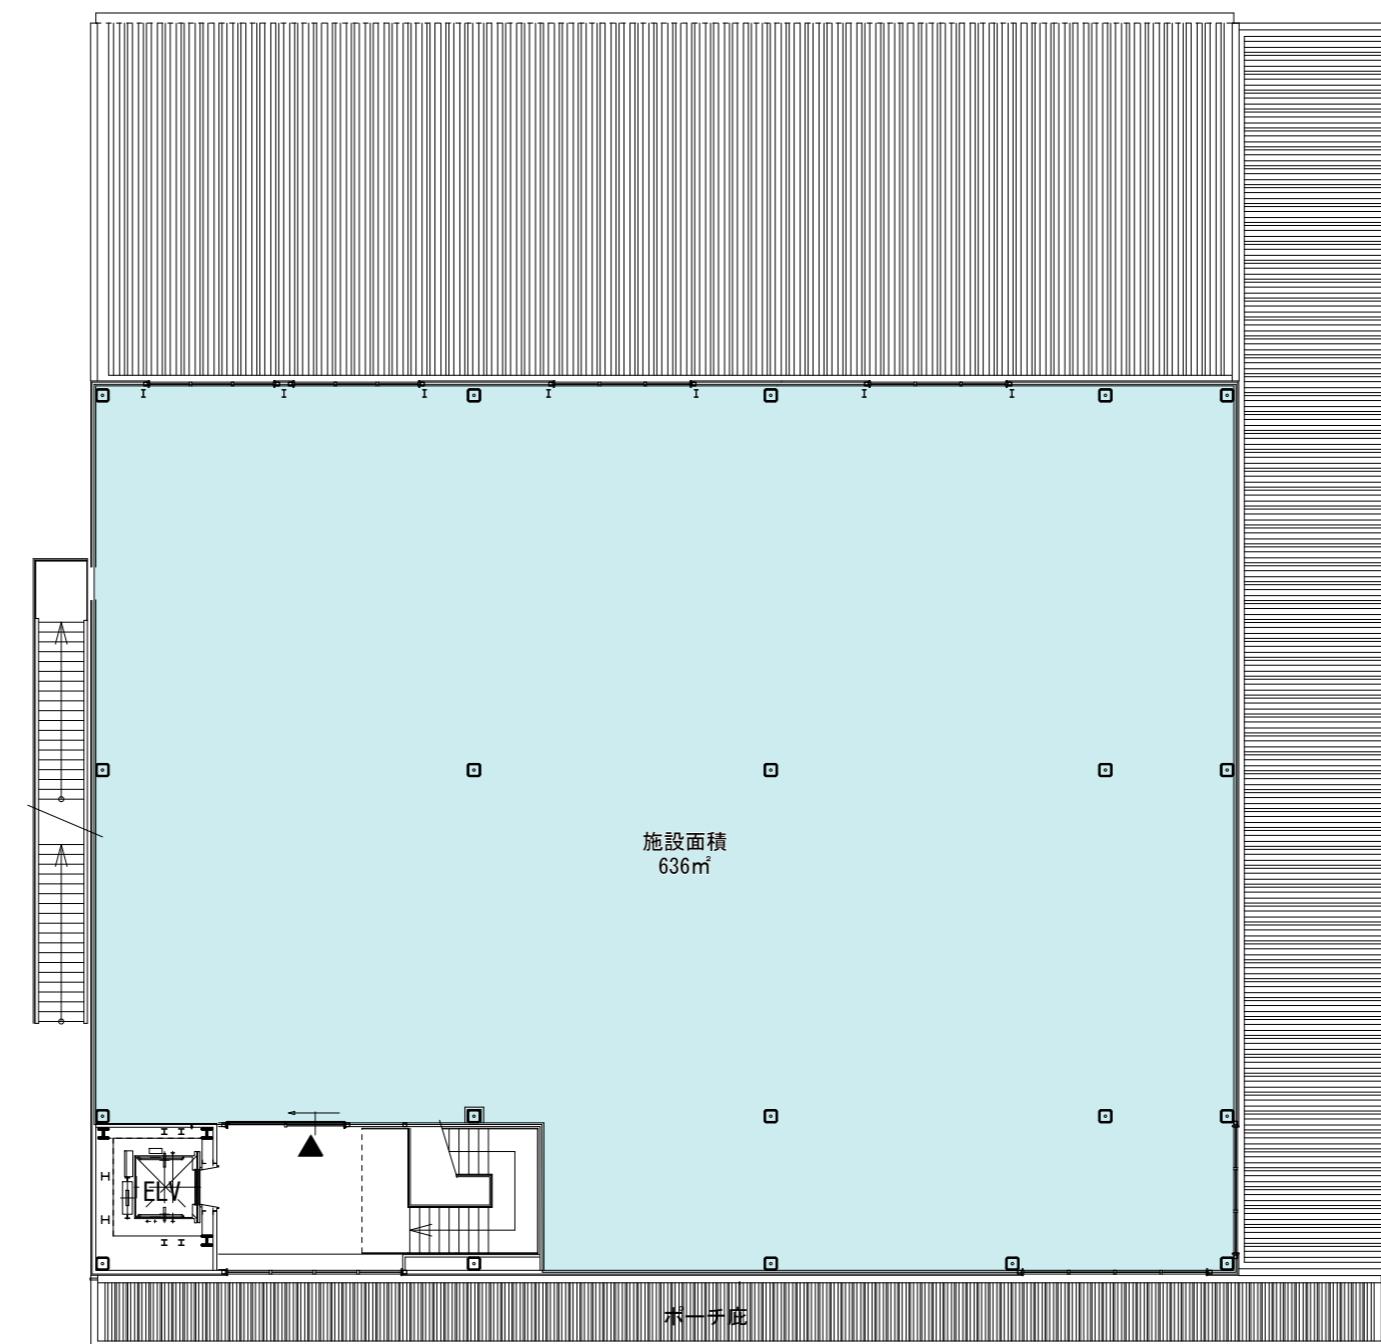

図面8 C棟立面図

SCALE=1:300

凡例

● 照明

外壁ベース色	ホワイト色	マンセル値: N2.5~8.5
外壁アクセント色	ベージュ色	マンセル値: 7.5YR8/2
外壁アクセント色	茶色	マンセル値: 5YR5/3

