
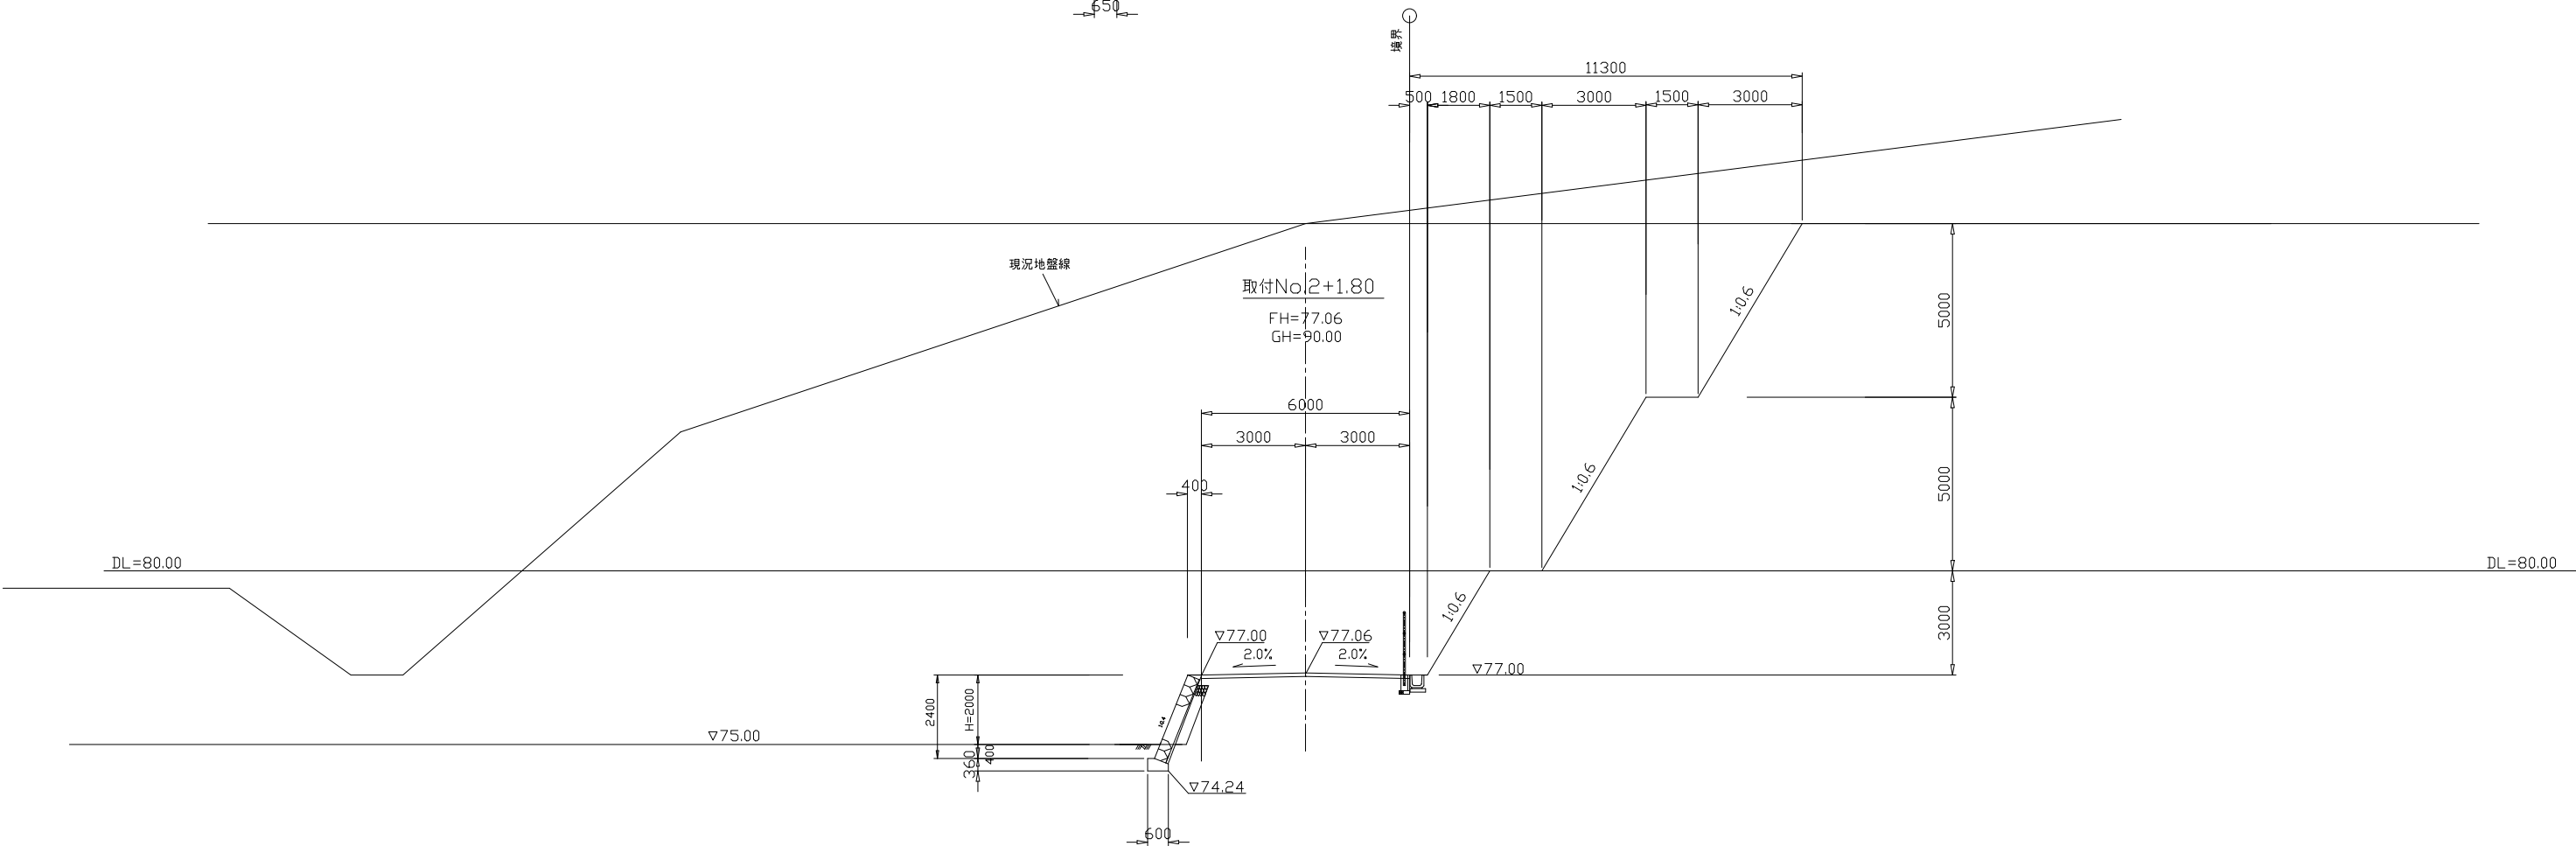


支線取付道路横断図3 $s=1/100$ 

支線取付道路横断面図4 s=1/100

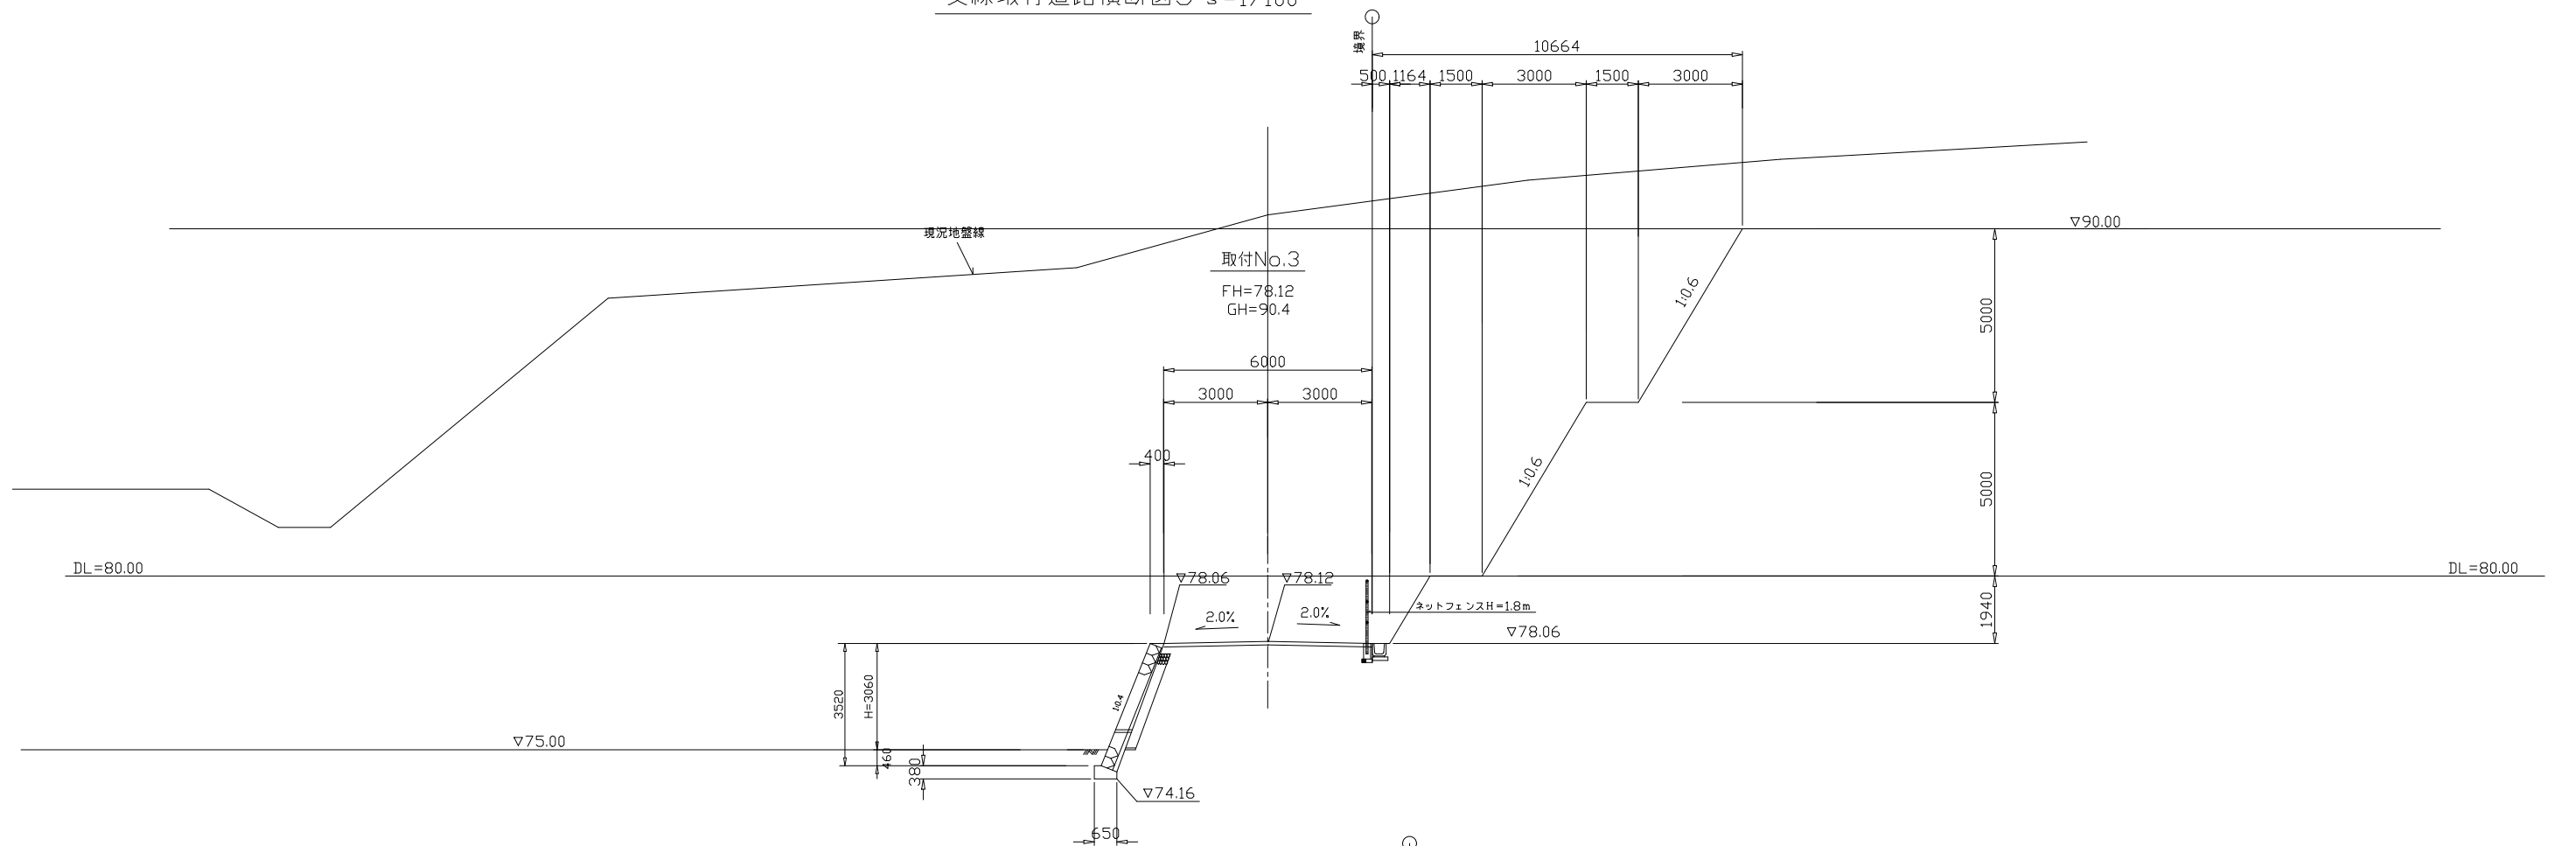