


地盤調査位置平面図

S=1/2,000


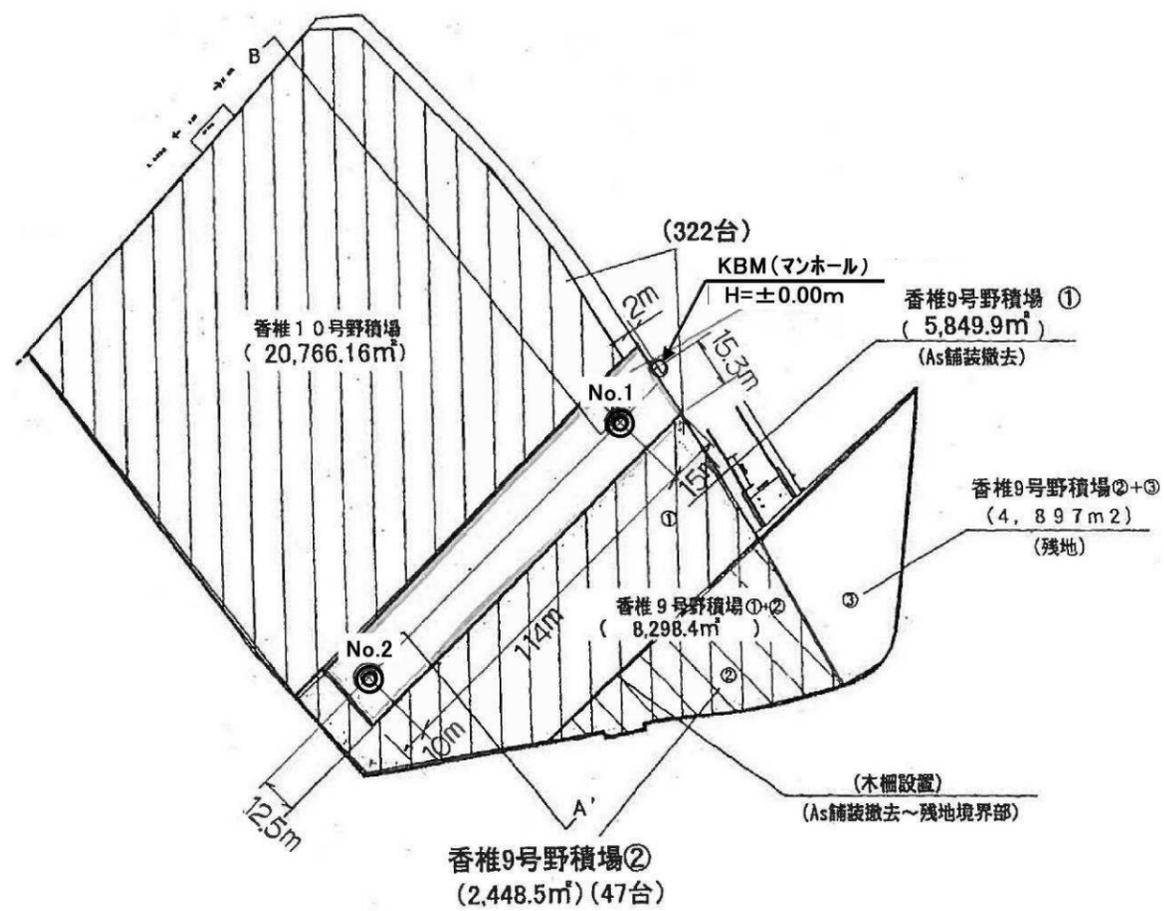


S=1:2,000

注) 土地形状は不正確

地質断面図

SV=1/200 SH=1/500

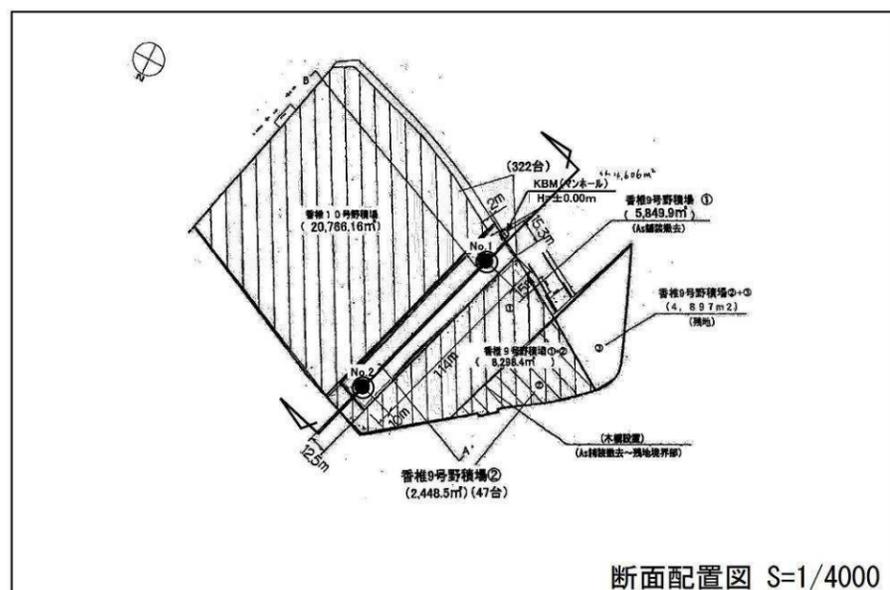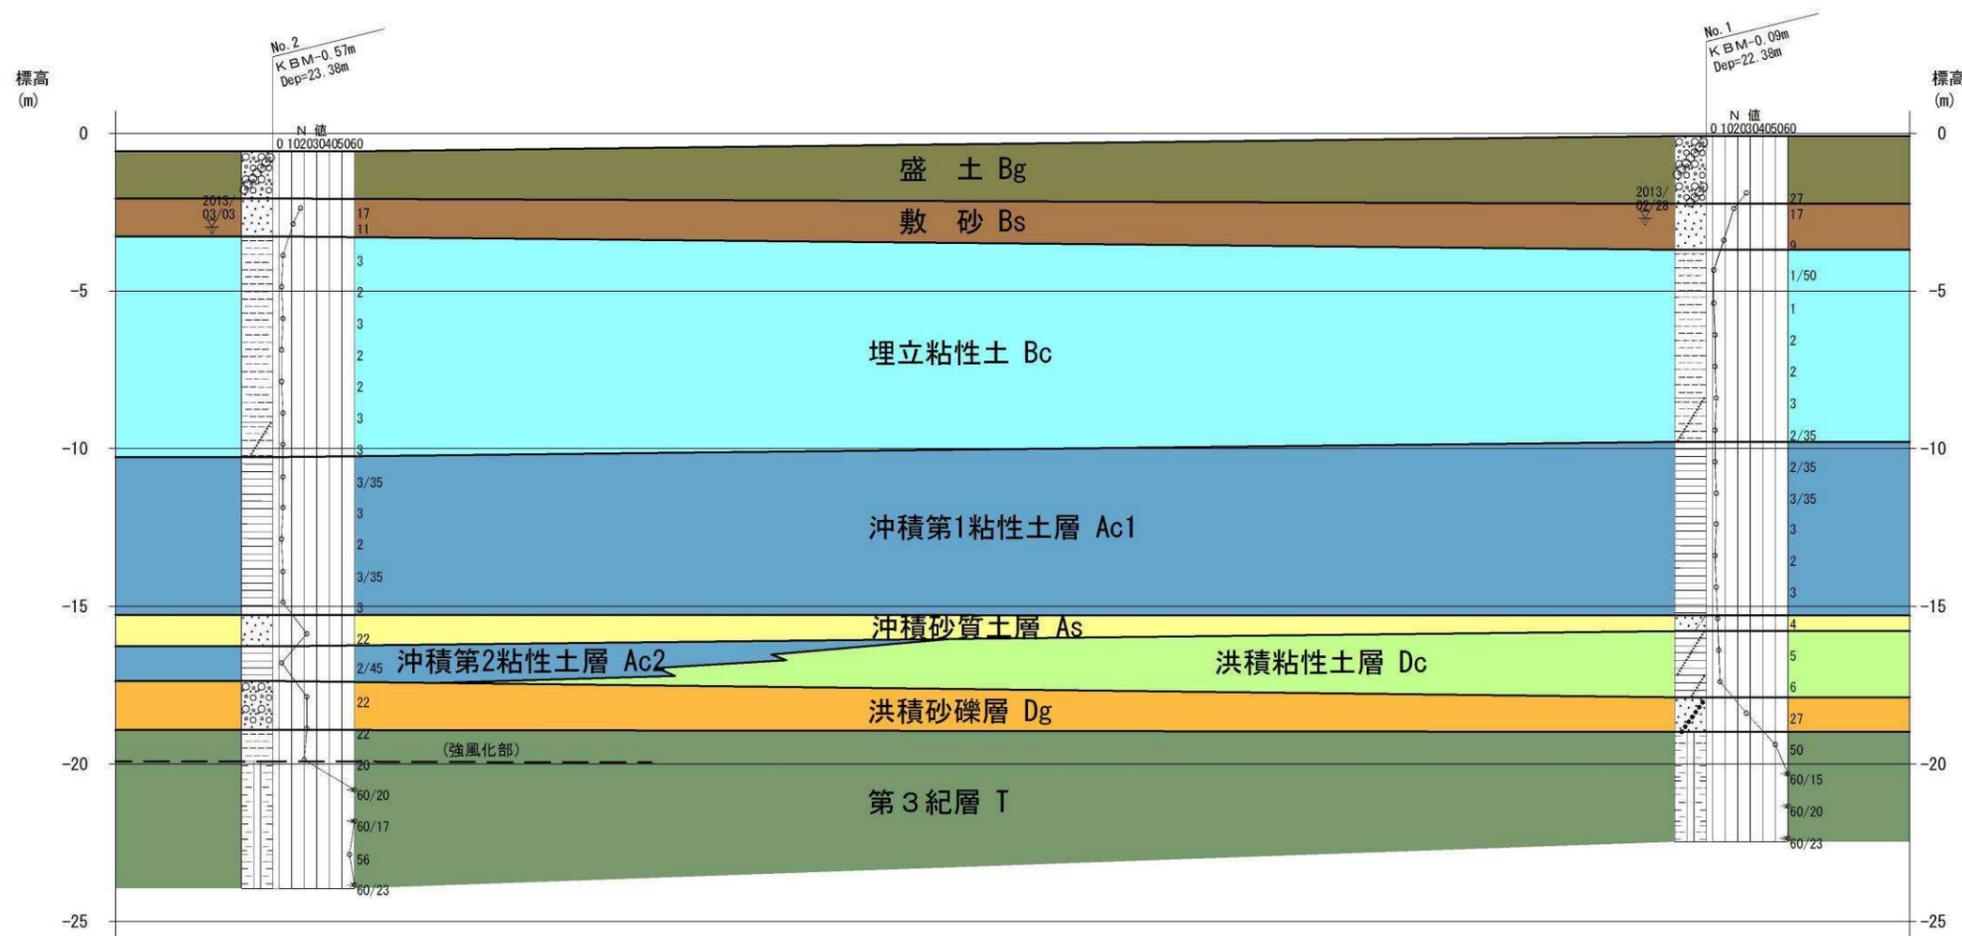

柱状図凡例

