


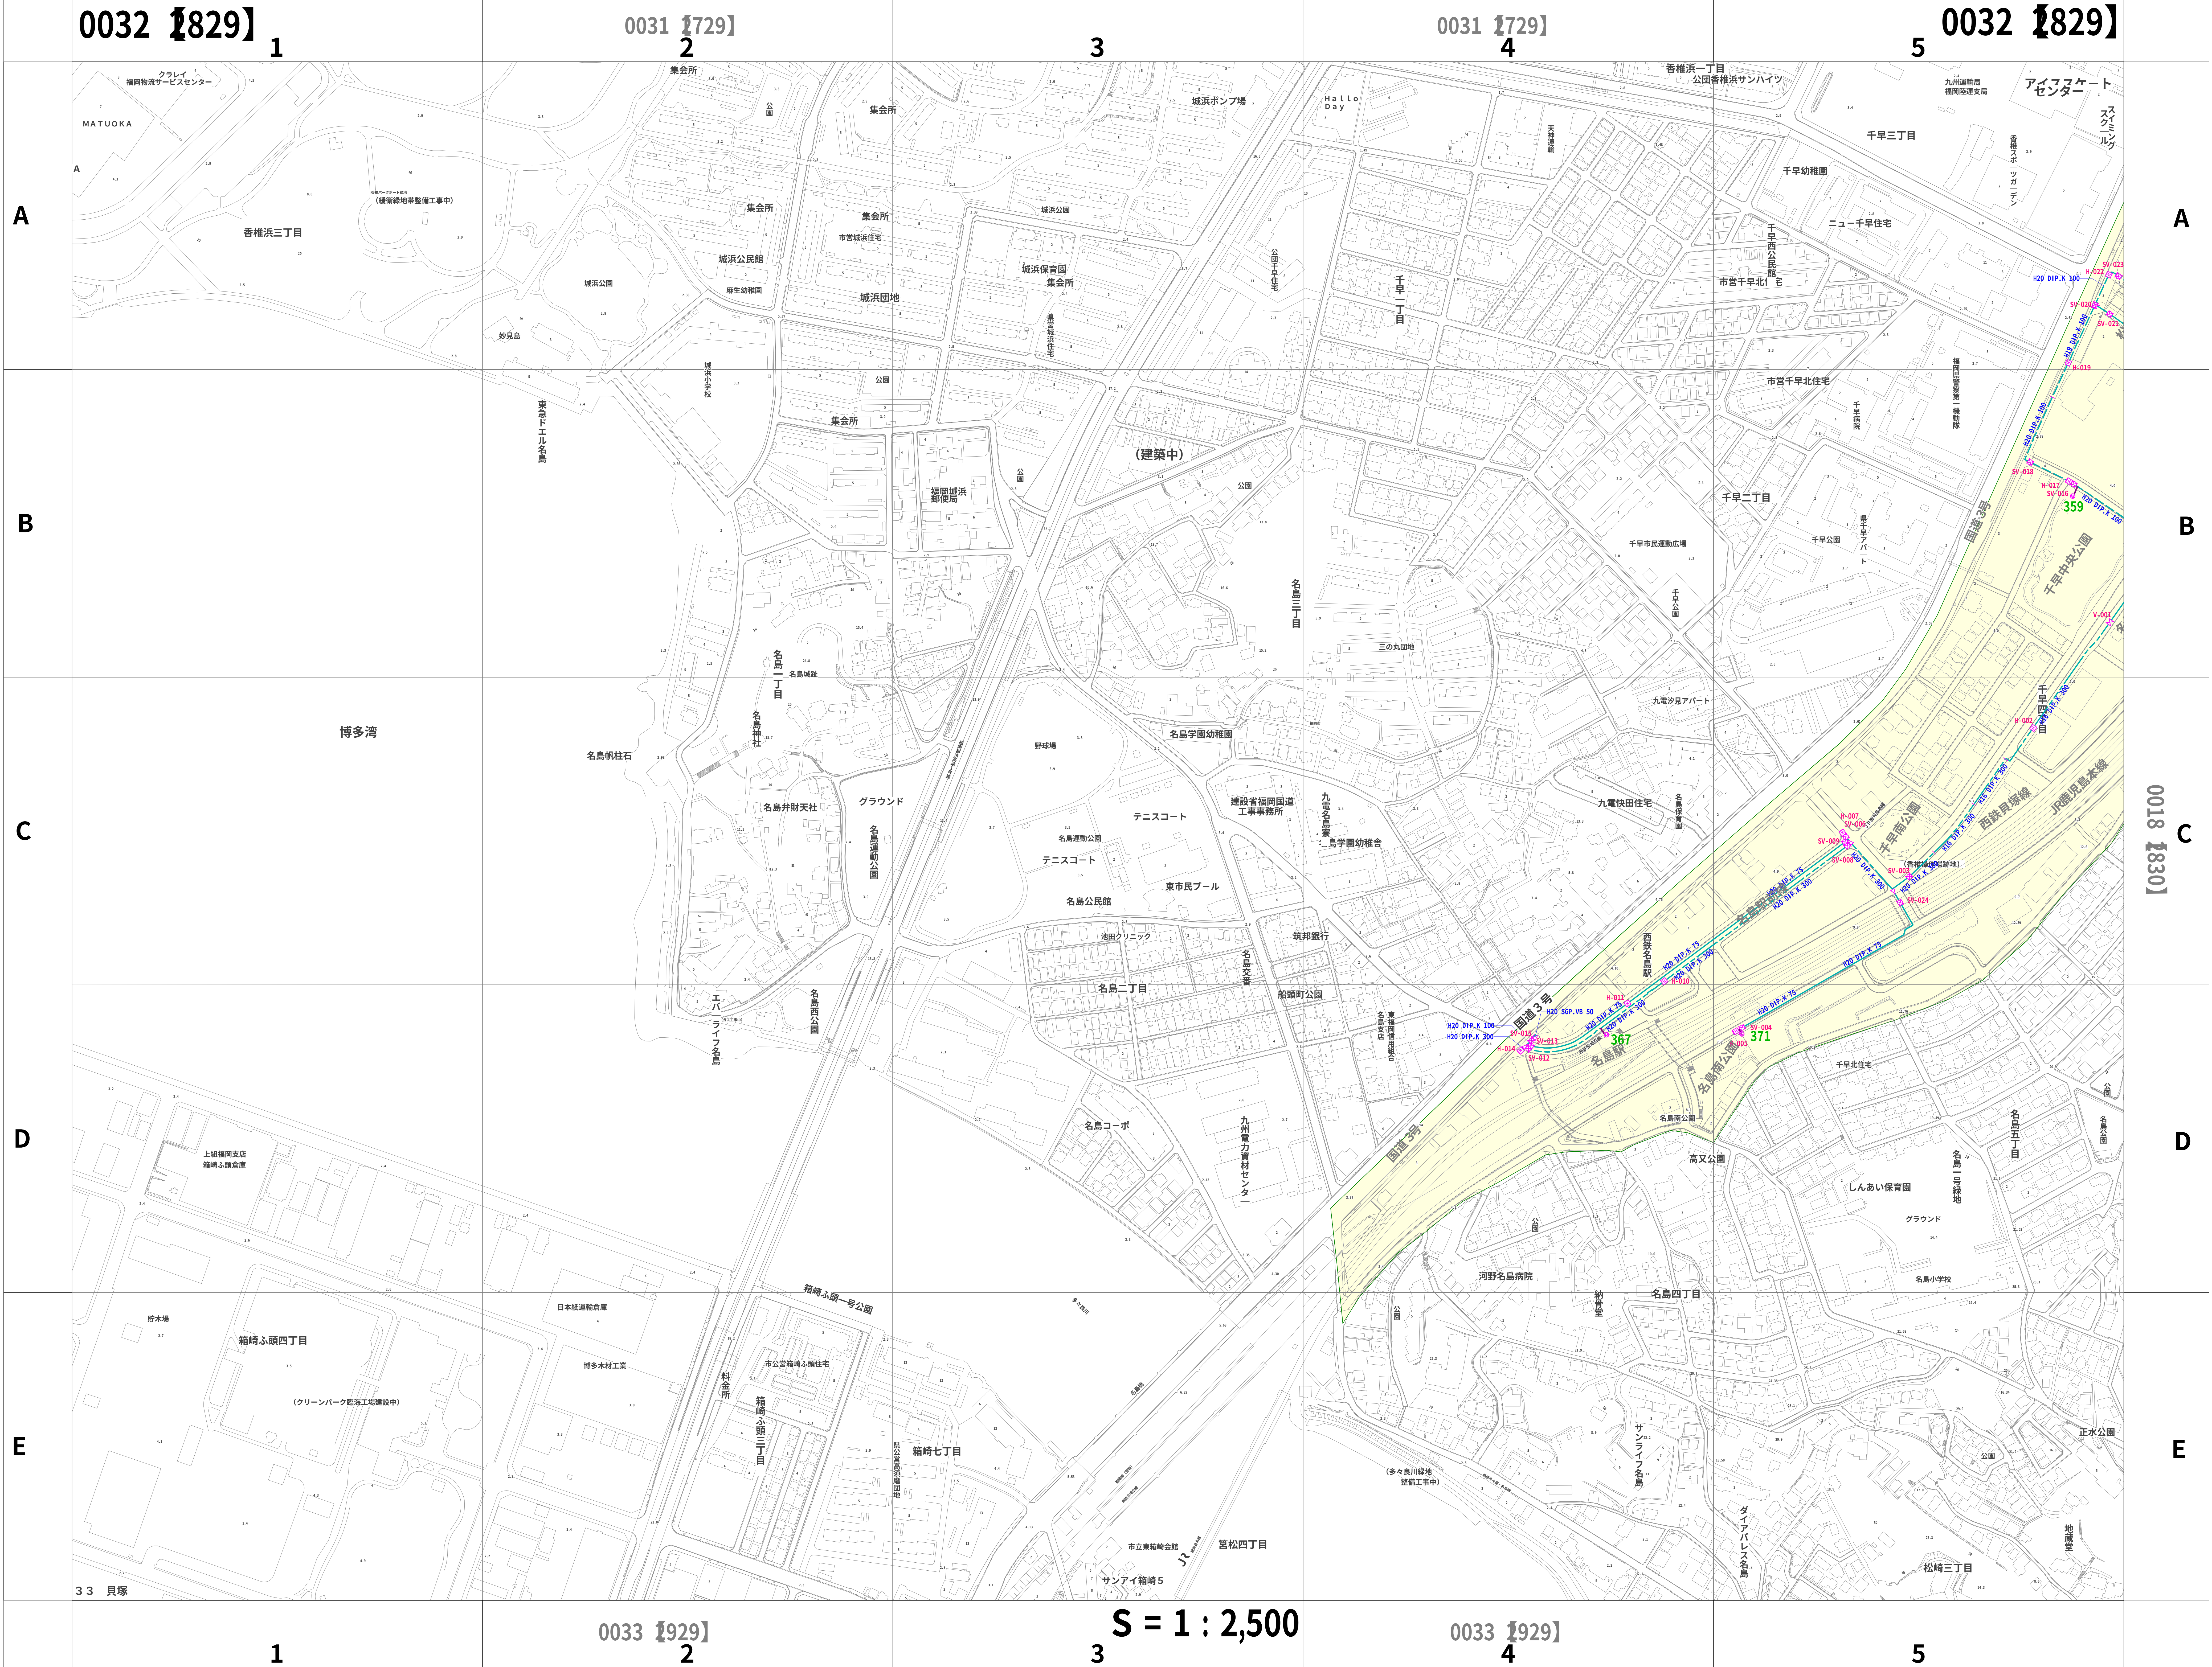

S = 1 : 2,500