


図面 1 広域見取図

SCALE=1:30,000



図面 2 周辺見取図

SCALE=1:2,000

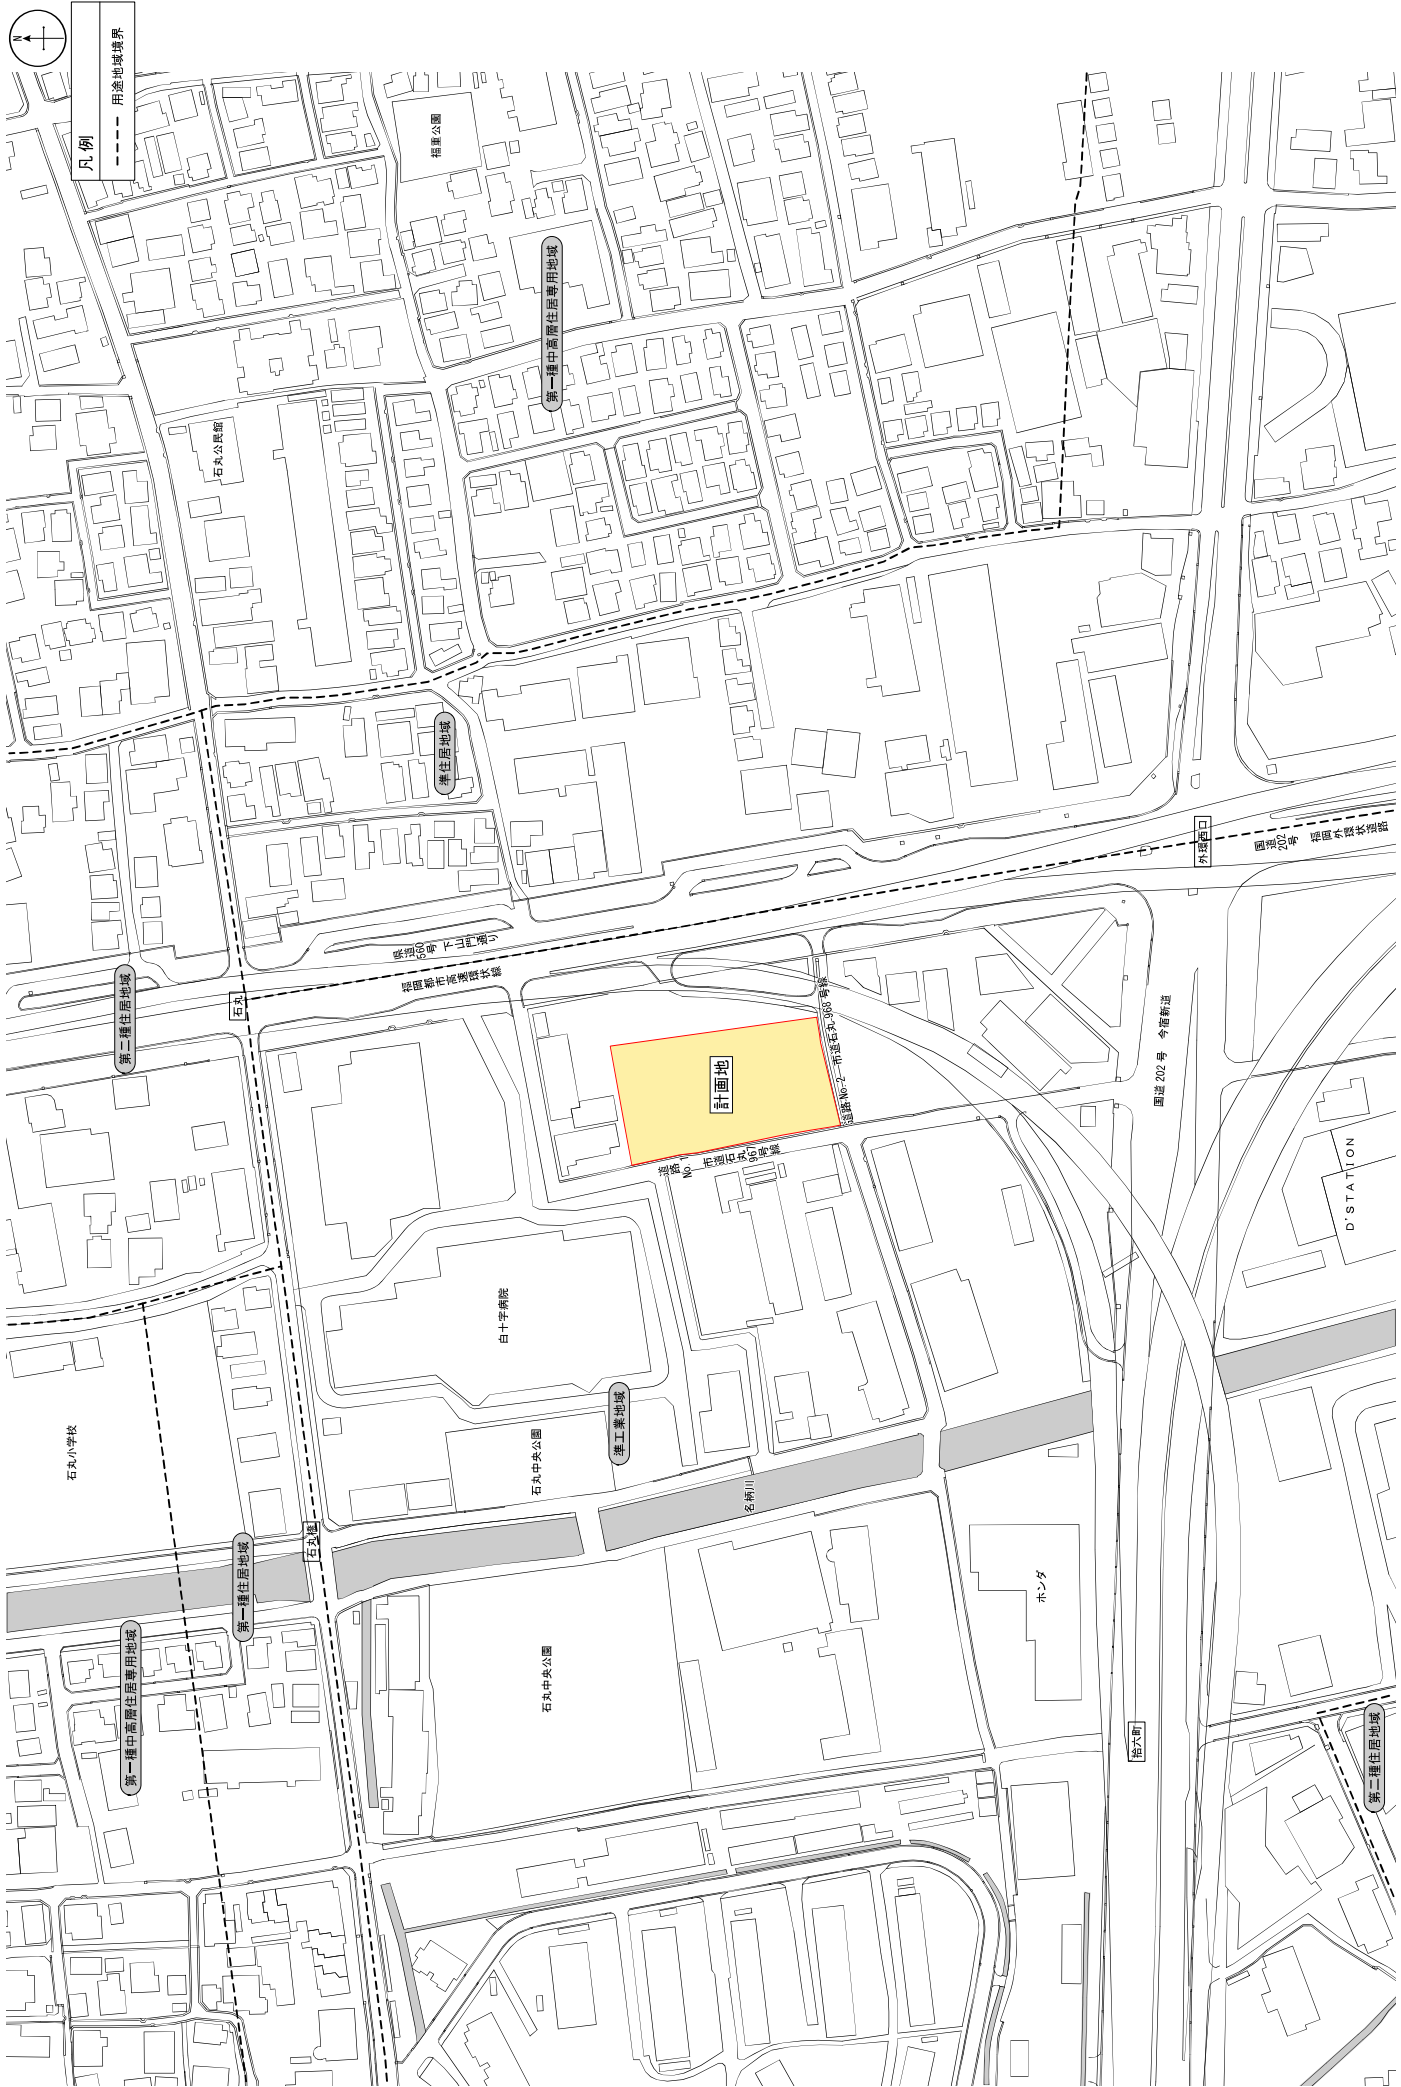


図面 4 建物配置図及び1階平面図

SCALE=1:300



凡例

- 物販店舗
- 荷さばき施設
3 x 5 = 15m
- 廃棄物保管施設
No. 1: 17.760m²
No. 2: 18.465m²
No. 3: 36.570m²
計: 72.795m²
- 緑地
- 敷地境界線

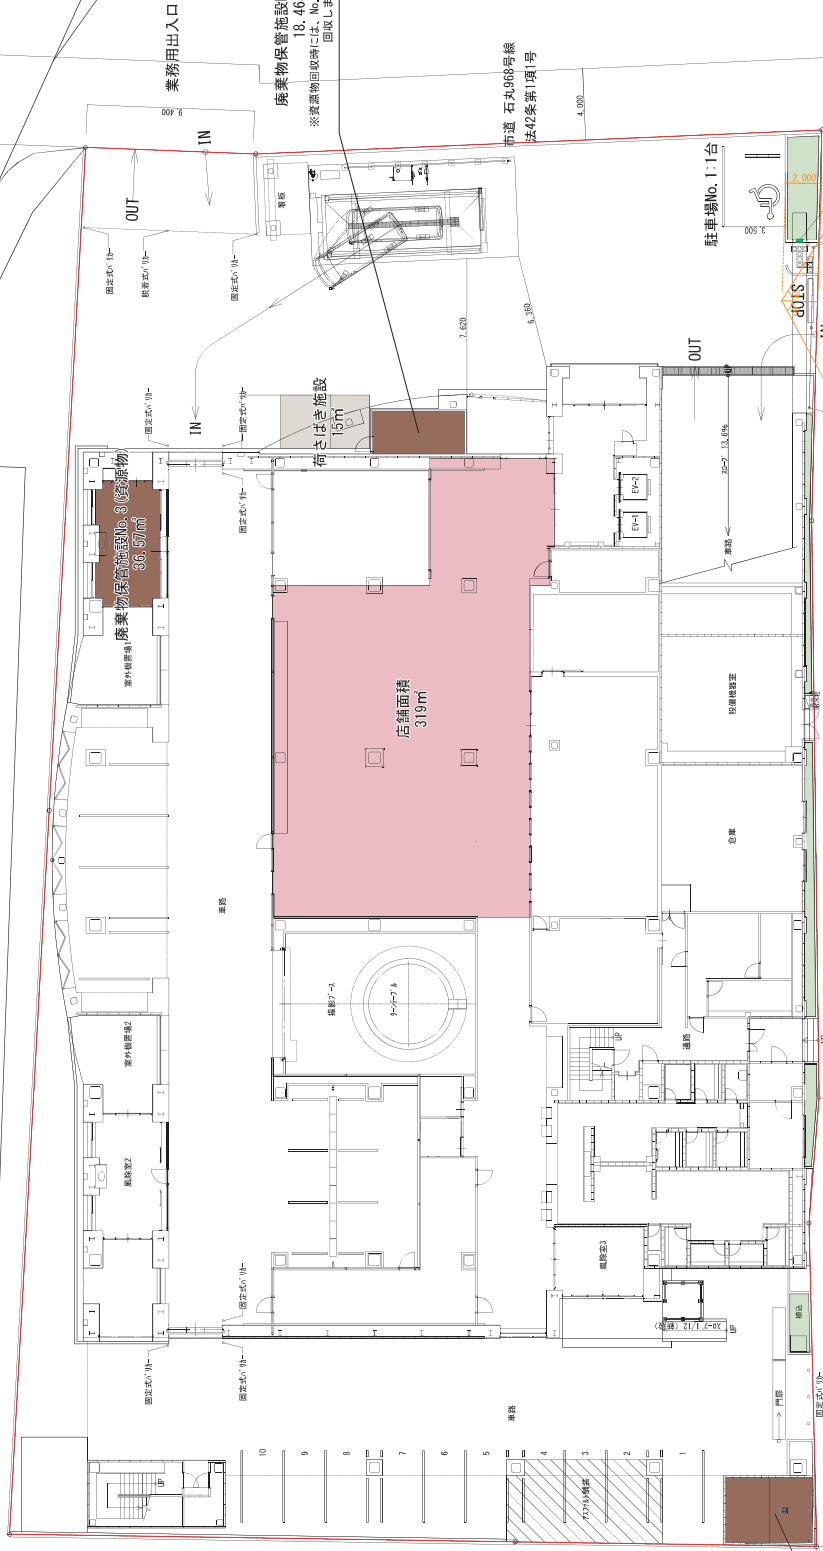

市道 石丸967号線
法42条第1項1号

市道 石丸967号線
法42条第1項1号

廃棄物保管施設No. 1 (一般廃棄物)
17.76m²
※ライン引きにより、可成り不規則な形状を呈し、区別いたします。

廃棄物保管施設No. 2 (資源物)
18.465m²
※資源物回収時には、No. 2に廃棄物を集約して回収します。

病院敷地

出典: 基礎地図情報 (国土地理院) を基盤、加工し作成

マンション 9F

事務所

自動車整備工場

店舗

ガソリンスタンド

マンション
4F

業務用出入口


出入口No. 1
5,500

市道 石丸967号線
法42条第1項1号

市道 石丸967号線
法42条第1項1号

882.9

000.9

4,000.

市道 石丸968号線
法42条第1項1号

駐車場

業務用出入口

OUT

IN

IN

図面 5 2・3階平面図

SCALE=1:400




凡例

	物販店舗
	駐車場

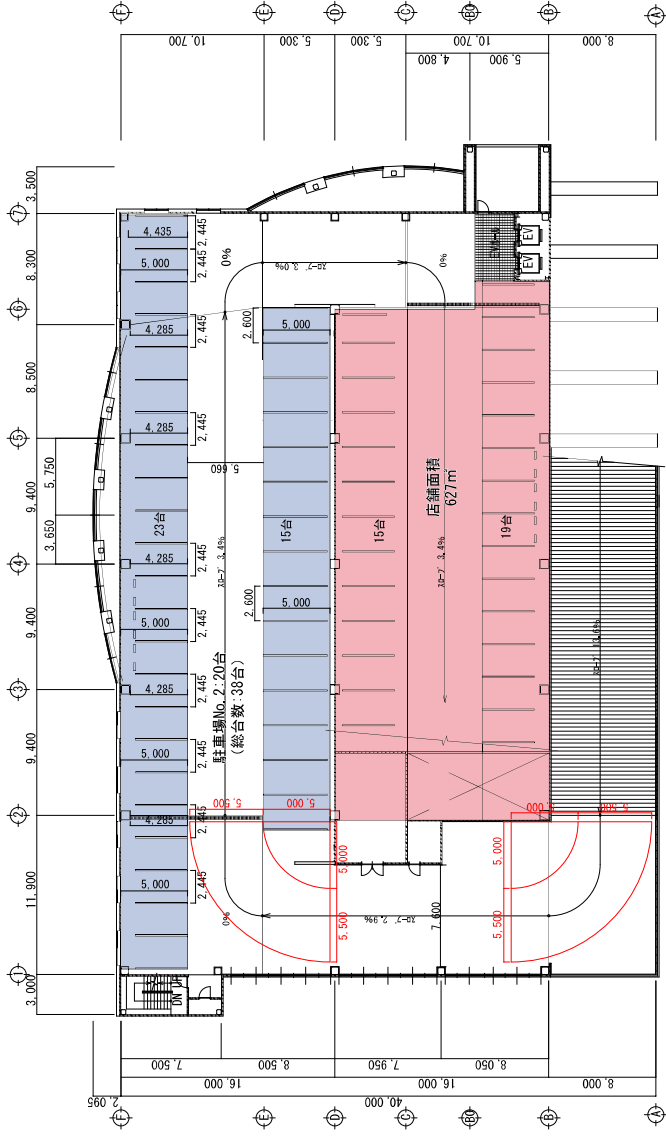


展示車両 34台

3階平面図

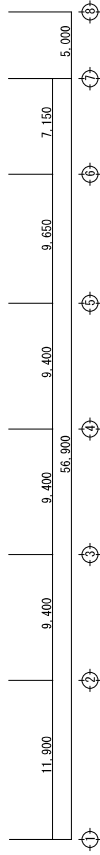


2階平面図

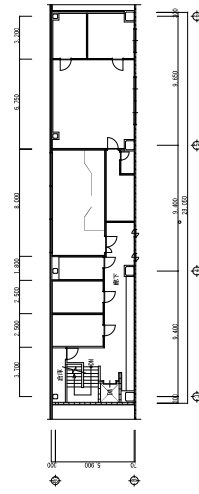





凡例	
	物販店舗

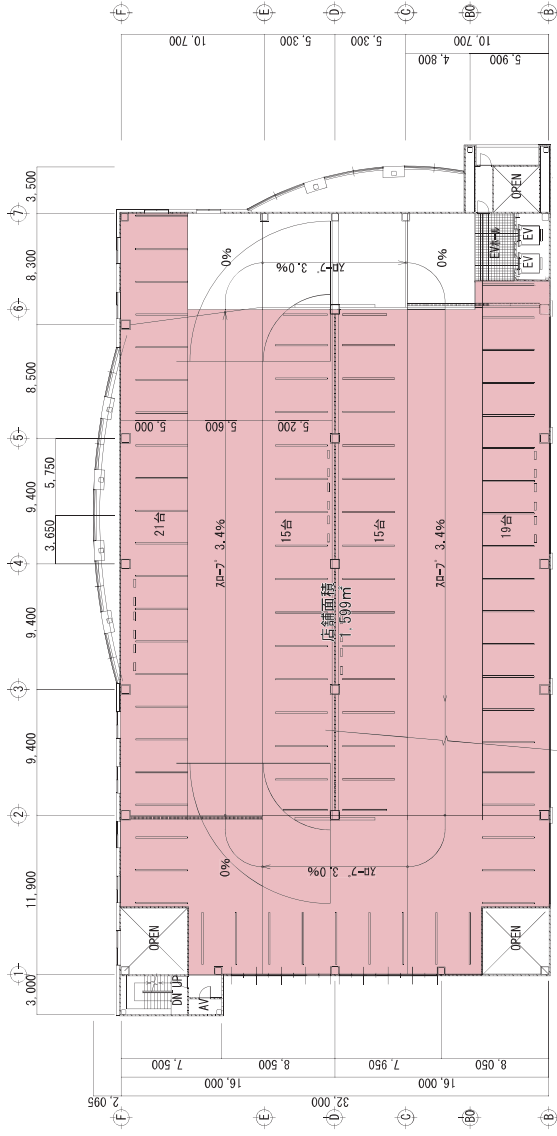

展示車両:78台
5階 平面図

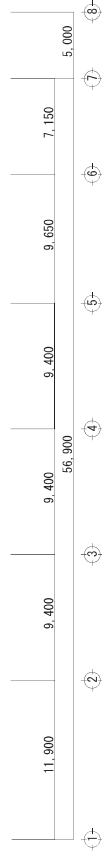

展示車両:78台
4階 平面図





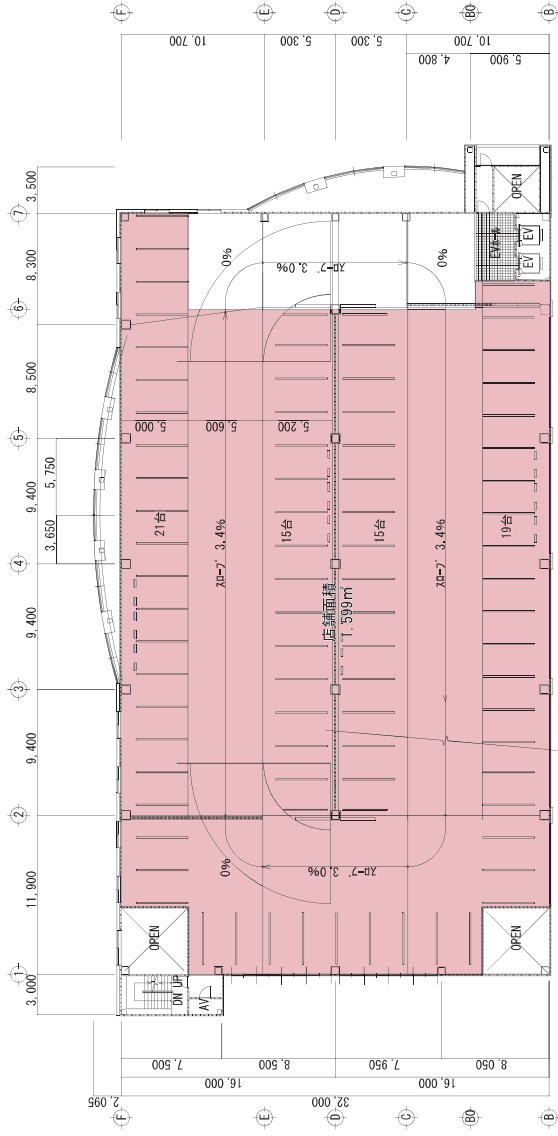


図面 7 6・PH階平面図


SCALE=1:400




凡例	
	物販店舗

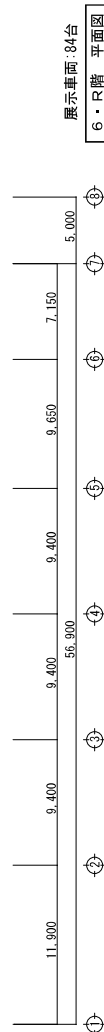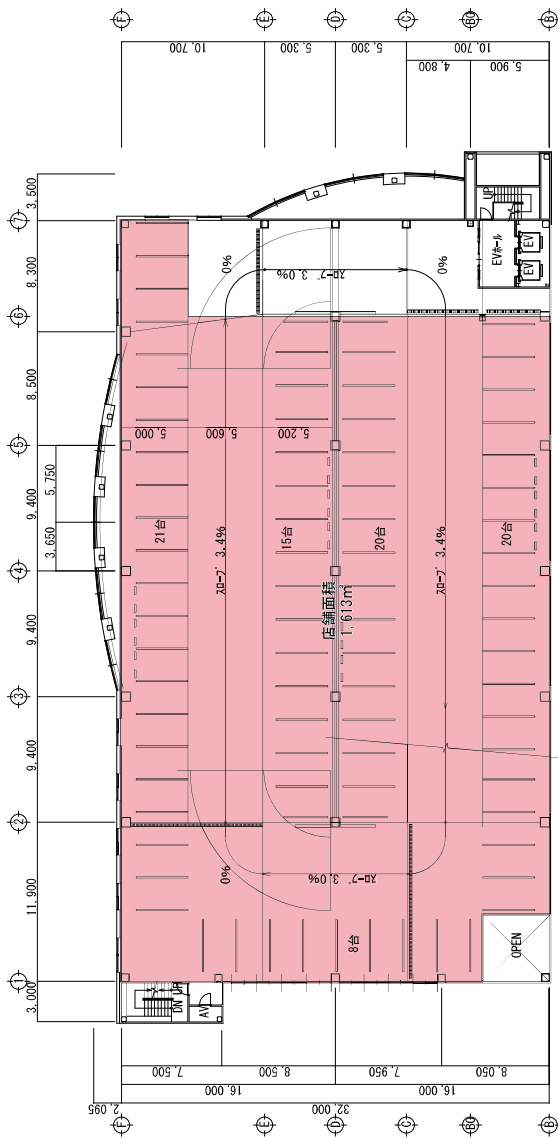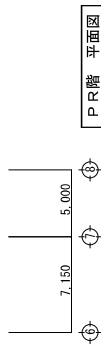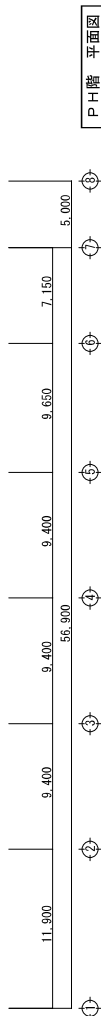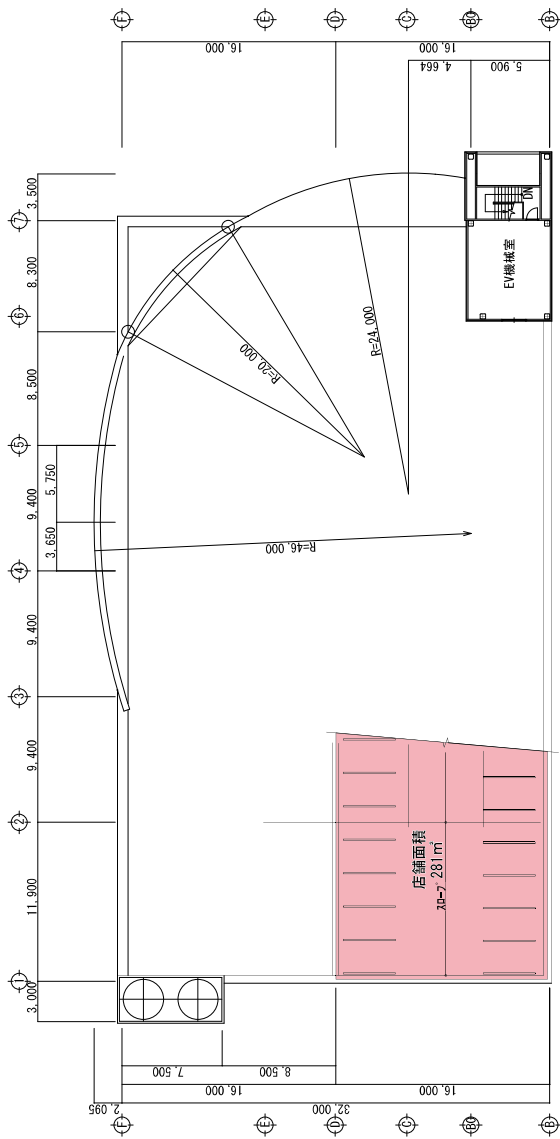


展示車両: 84台

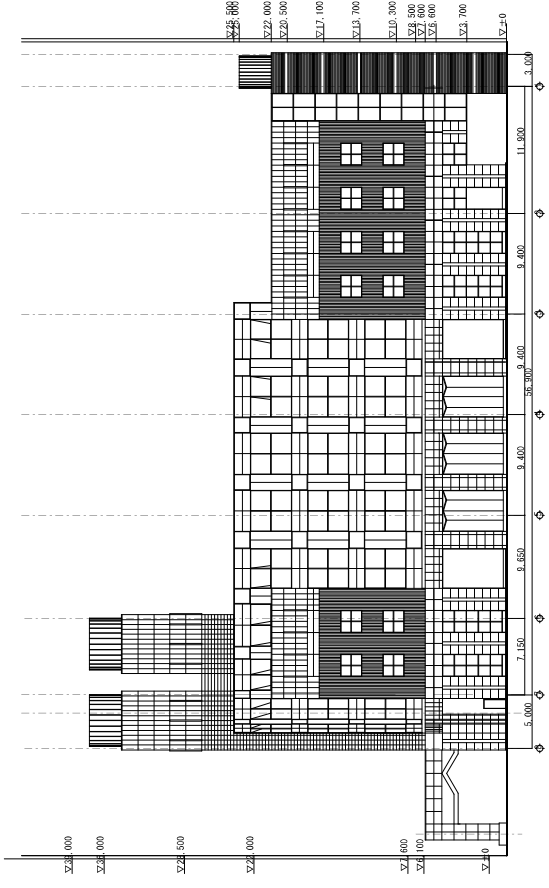


东侧立面图

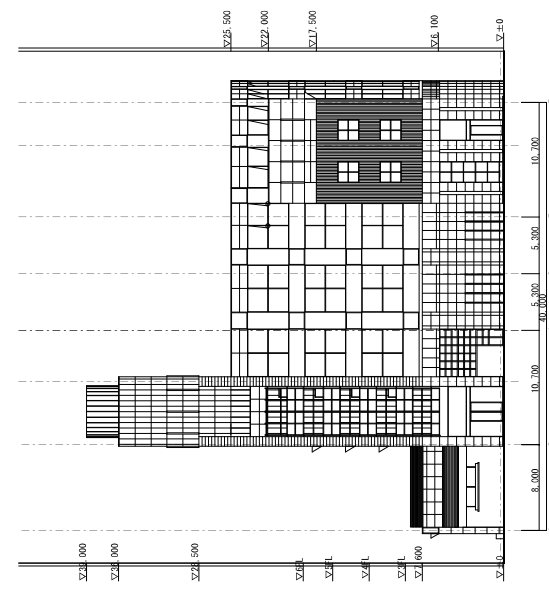

南侧立面图

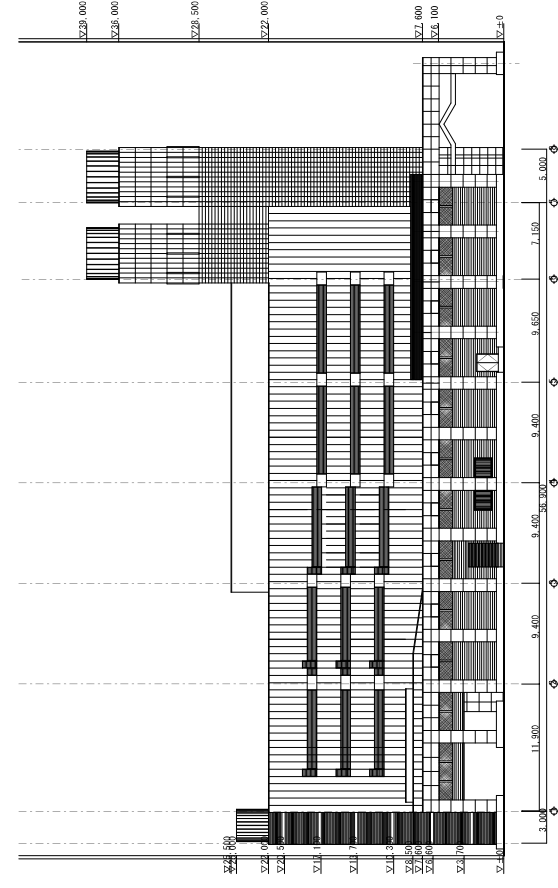

西侧立面图

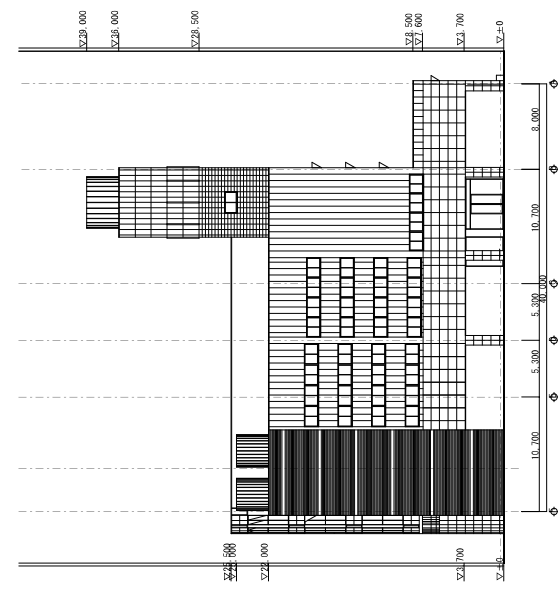

北侧立面图